



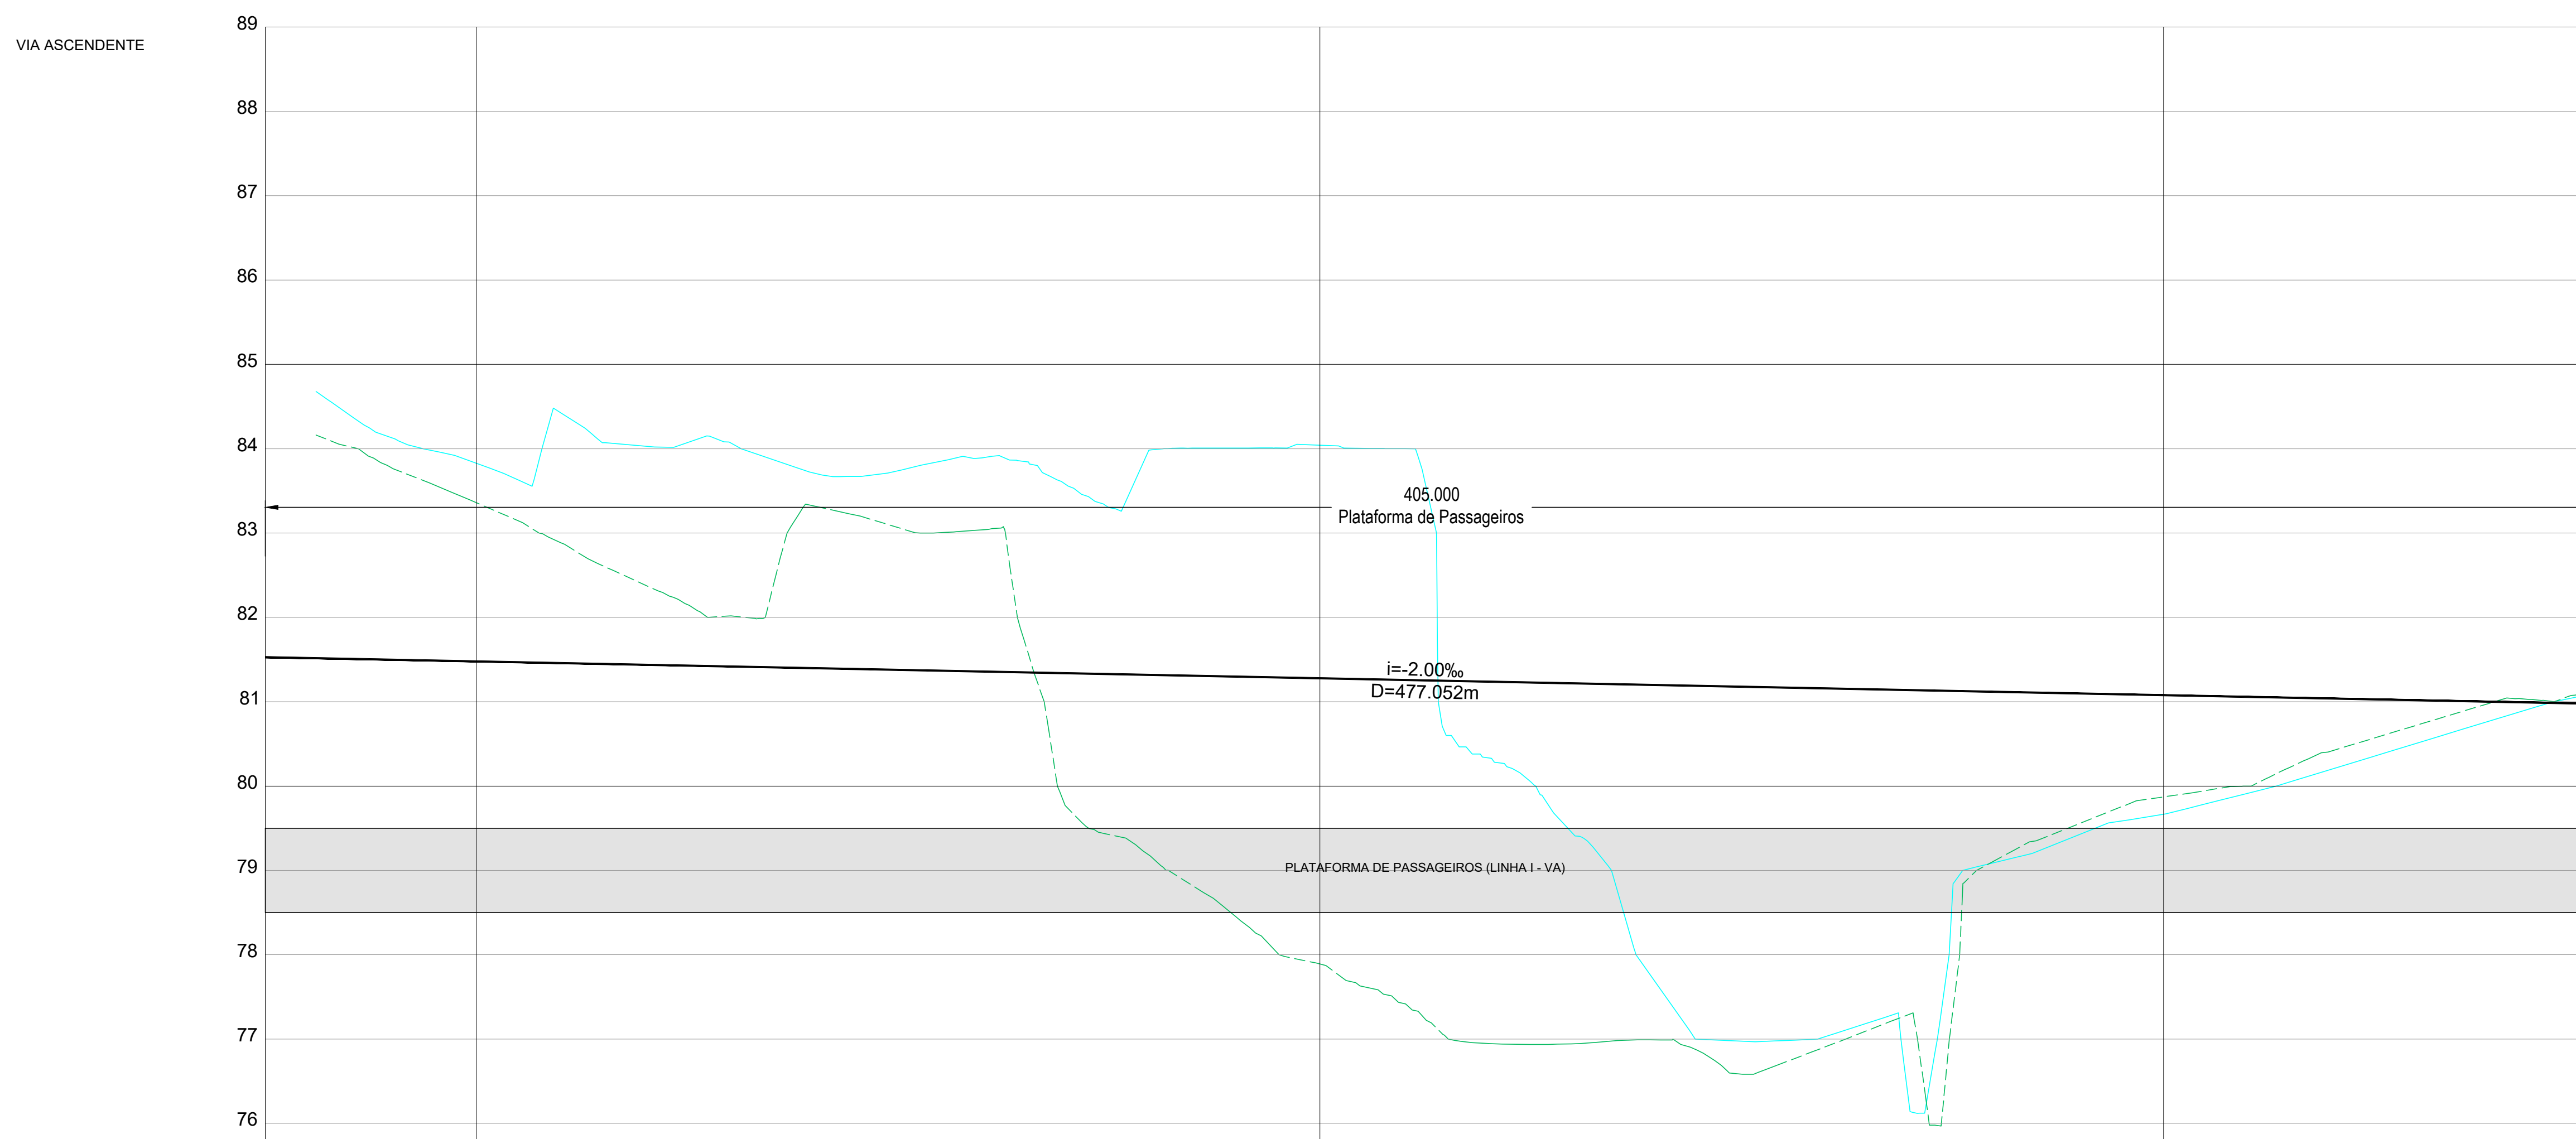

COTAS DO TERRENO	147,016		142,520		140,311		138,119		135,945		134,277		132,964		131,234		129,925		124,743		
COTAS DA RASANTE (Fila Baixa)	81,528		81,478		81,428		81,378		81,328		81,278		81,228		81,178		81,128		81,078		
PLATAFORMA	80,798		80,748		80,698		80,648		80,598		80,548		80,498		80,448		80,398		80,348		
Nº PERFIS	P4.660		P4.661		P4.662		P4.663		P4.664		P4.665		P4.666		P4.667		P4.668		P4.669		
DISTÂNCIAS PARCIAIS	25,000		25,000		25,000		25,000		25,000		25,000		25,000		25,000		25,000		25,000		
HECTOMETRAGEM PROJETO	66+375		66+400						66+500						66+600				66+650		
TRAINEL	i=2,000‰ L=477,052																				
DIAGRAMA DE TRACÇÃO	65+992,561 66+896,791																				

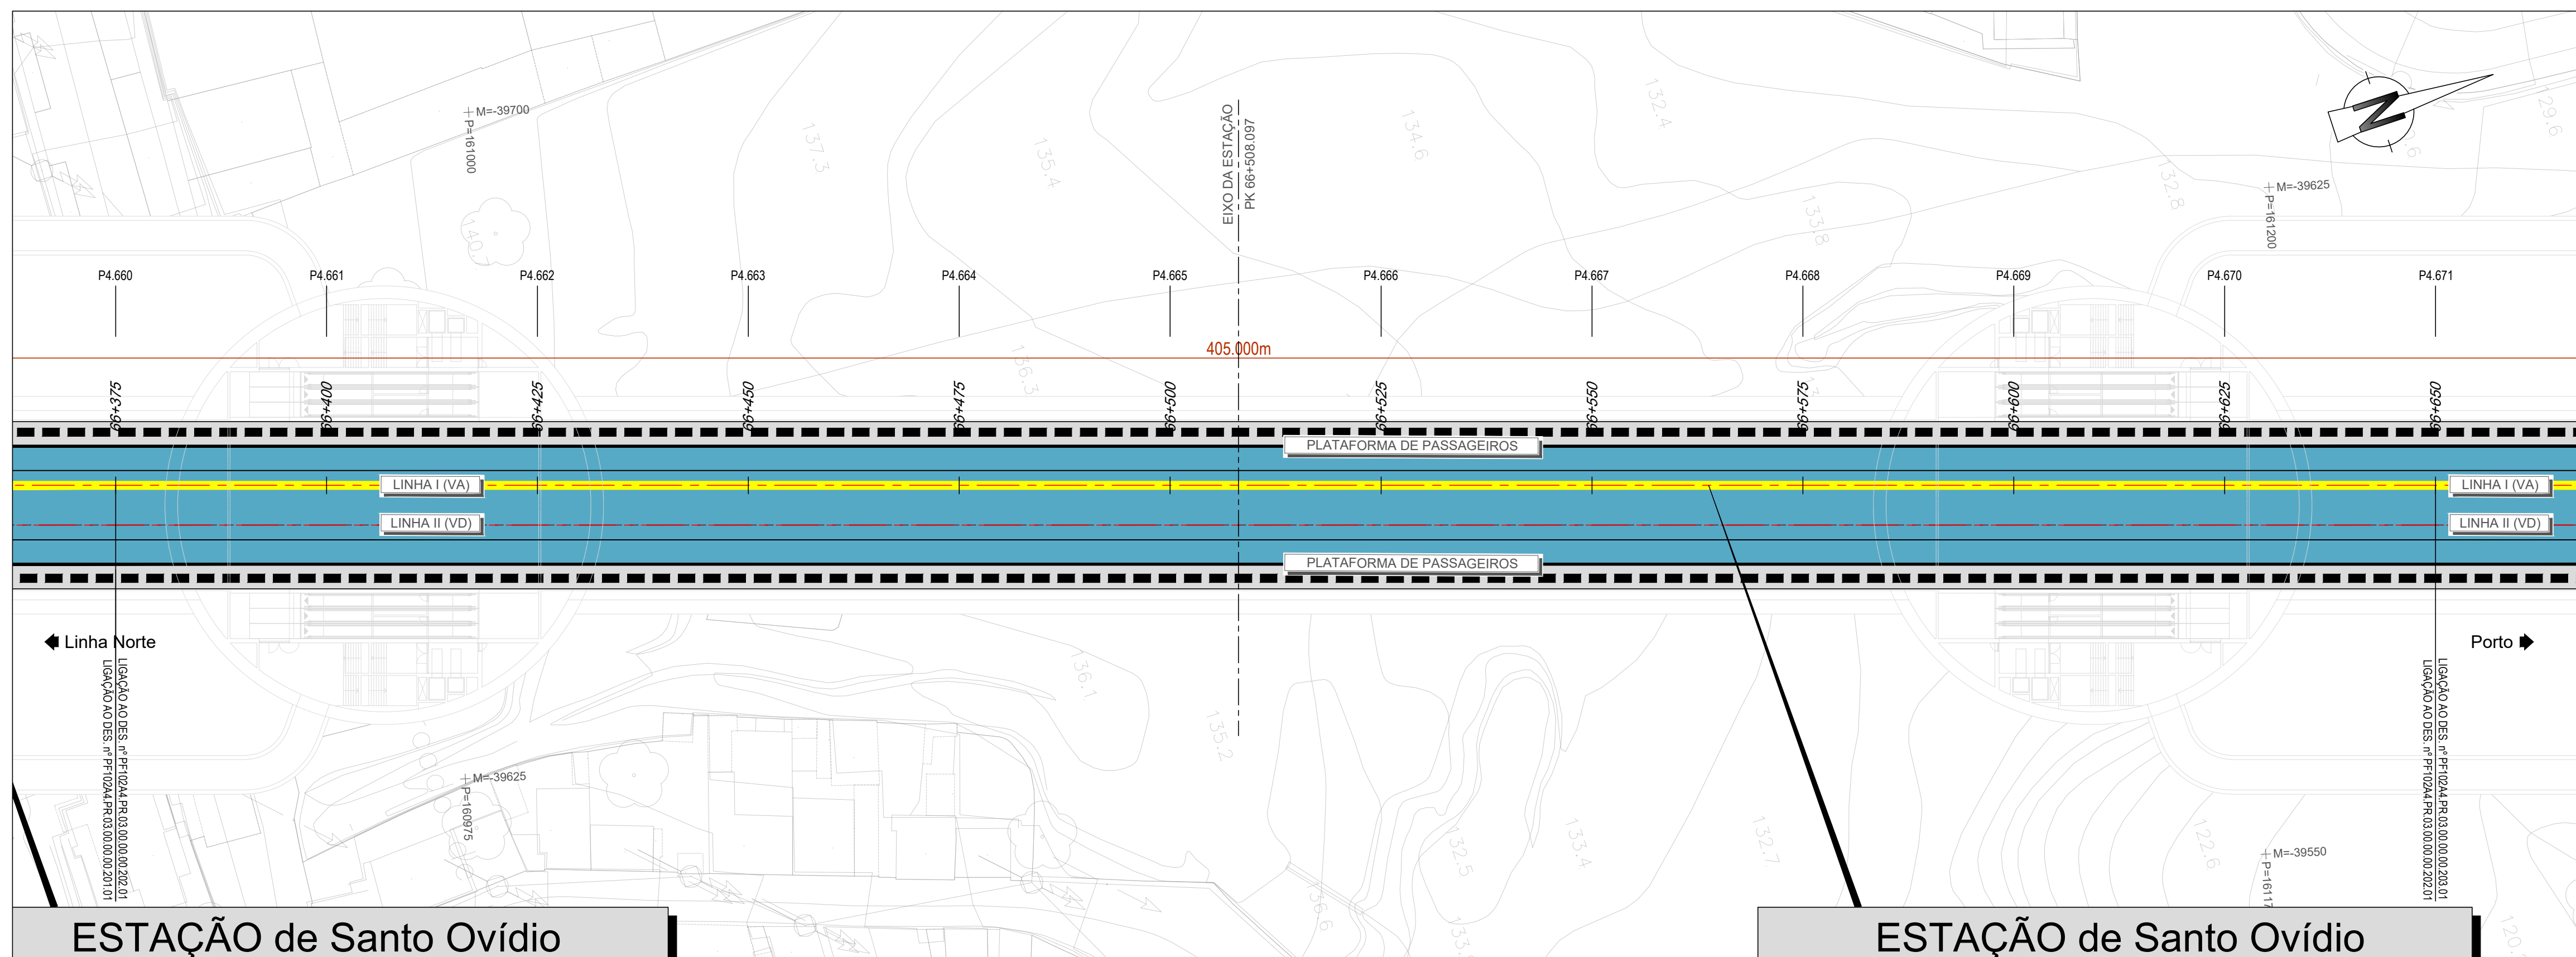