



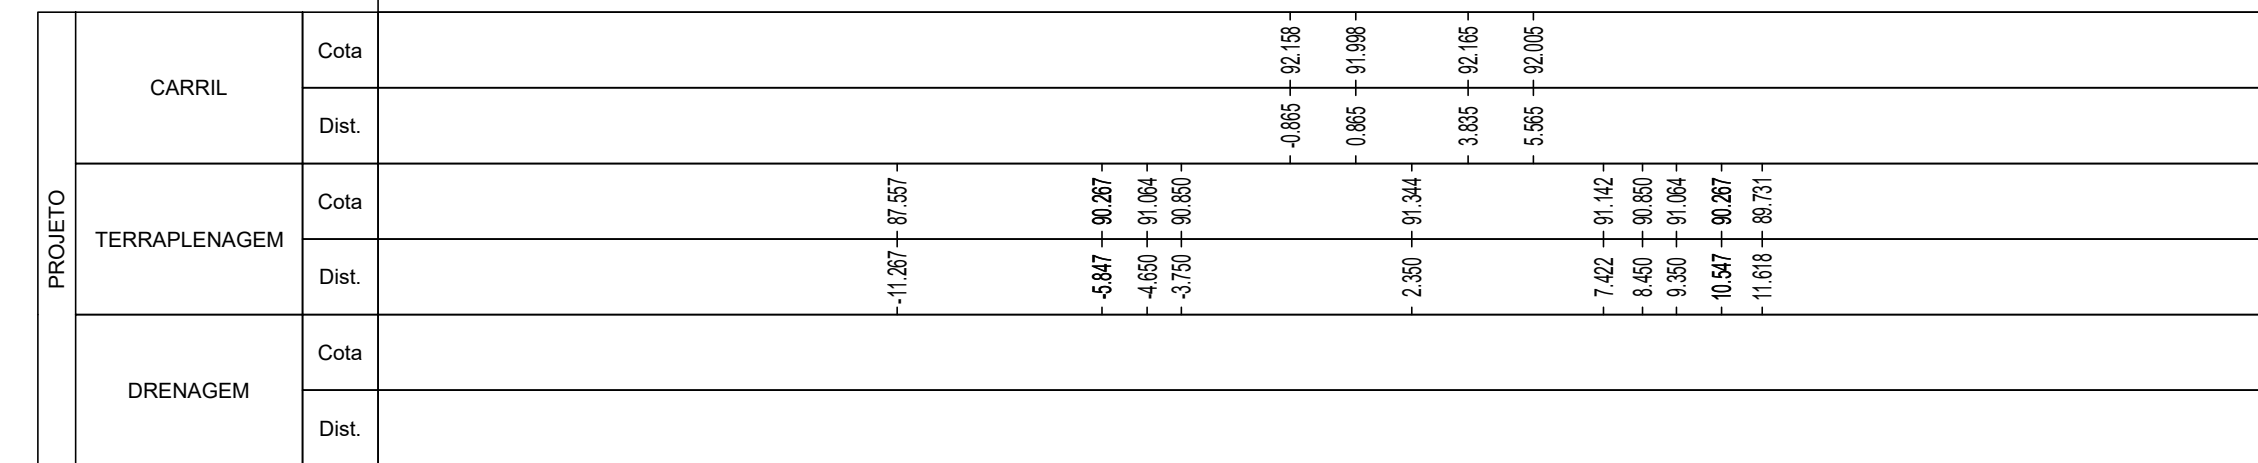

178-179

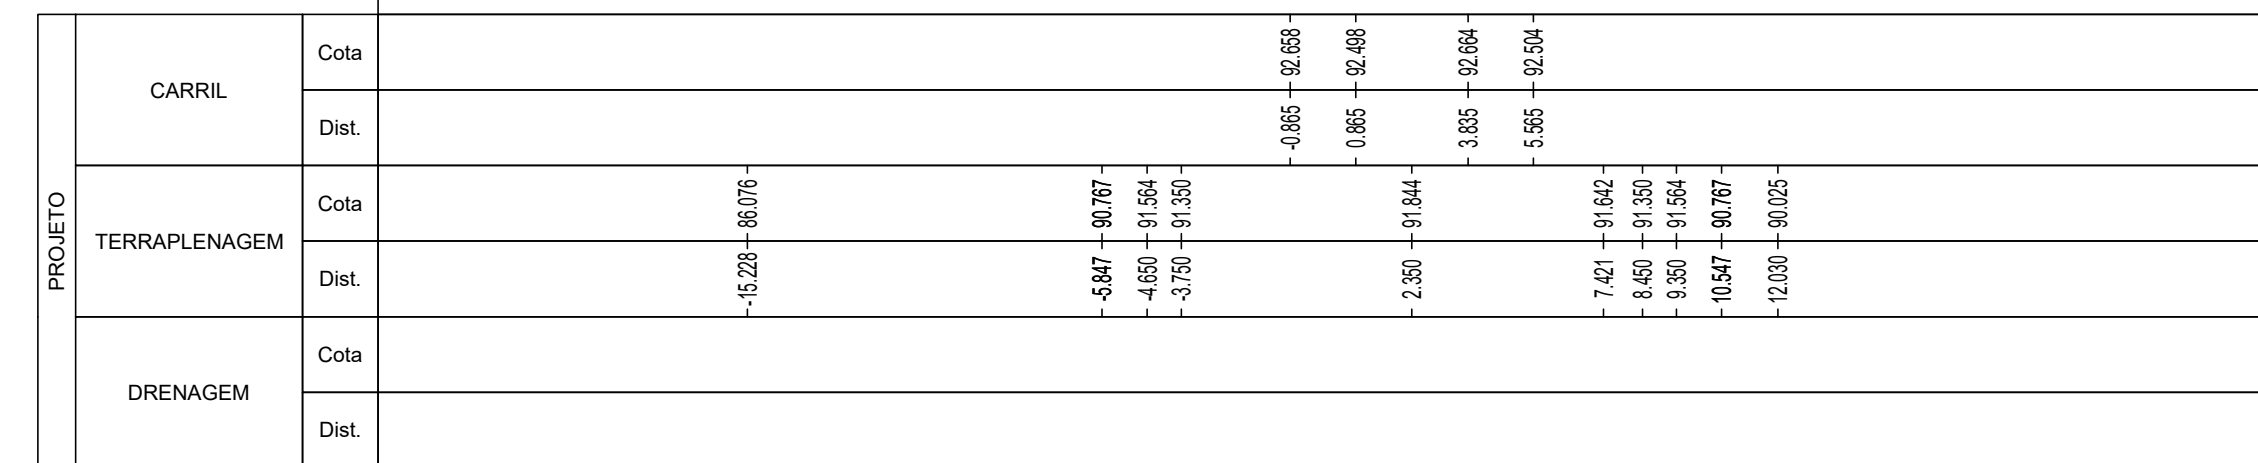

PROJETO	CARRIL	
	Cota	Dist.
TERRAPLENAGEM	Cota	-14,205 - 89,452 - 8,059 - 89,274 - 5,647 - 89,287 - 4,630 - 90,084 - 3,720 - 89,850 - 0,865 - 91,159 - 0,865 - 90,998 3,835 - 91,186 5,555 - 91,006
	Dist.	- 74,248 - 91,141 - 6,459 - 89,850 - 6,350 - 89,884
DRENAGEM	Cota	
	Dist.	

[illegible]

	Subtreço A1	Subtreço A2	Subtreço A3	Subtreço A4	Subtreço A5	LOTE B
--	---------------------------	---------------------------	---------------------------	---------------------------	---------------------------	----------------------

 Cofinanciado pela
União Europeia

[illegible]