




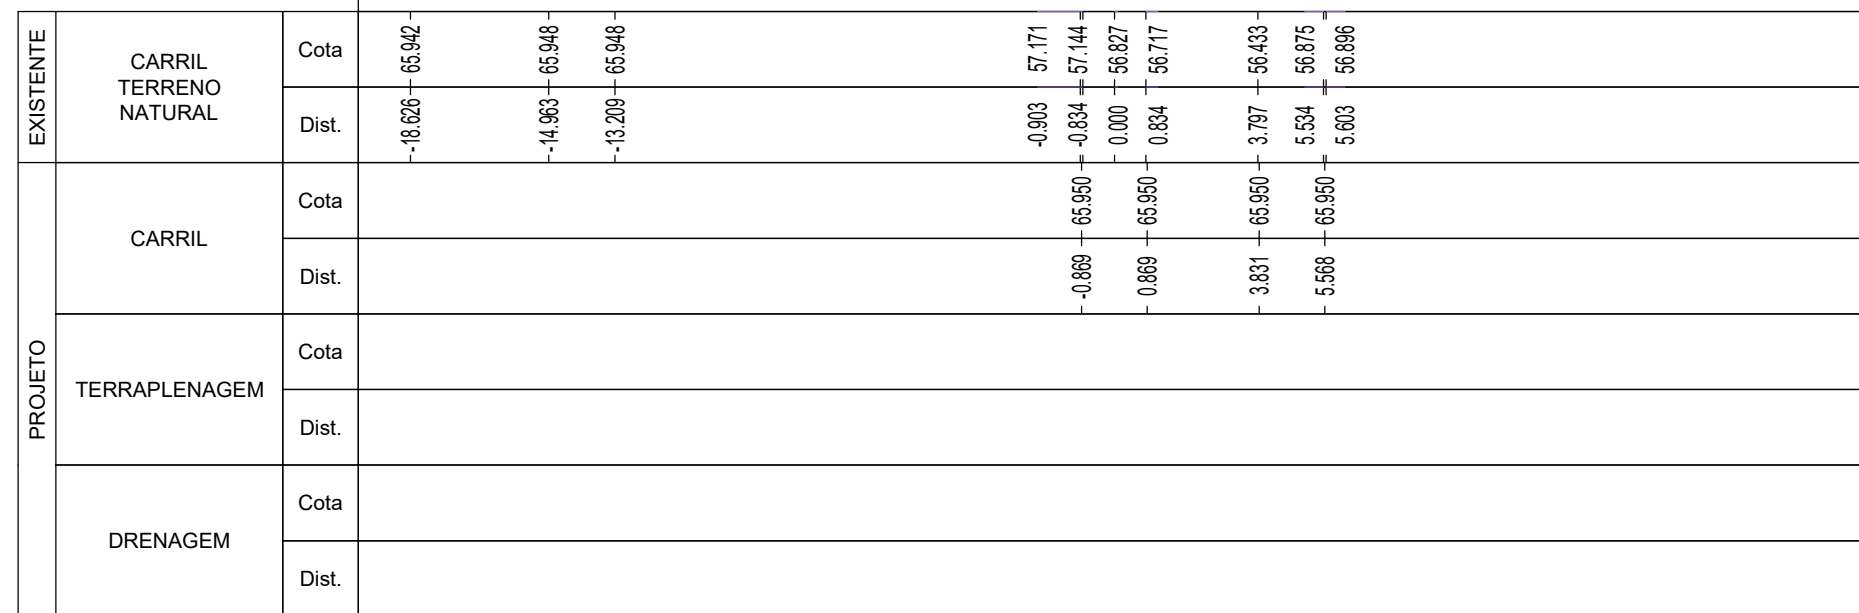


P5.2  
Pk 69+575.000  
R= 153.647796 g  
M= -38362.664  
P= 163792.128

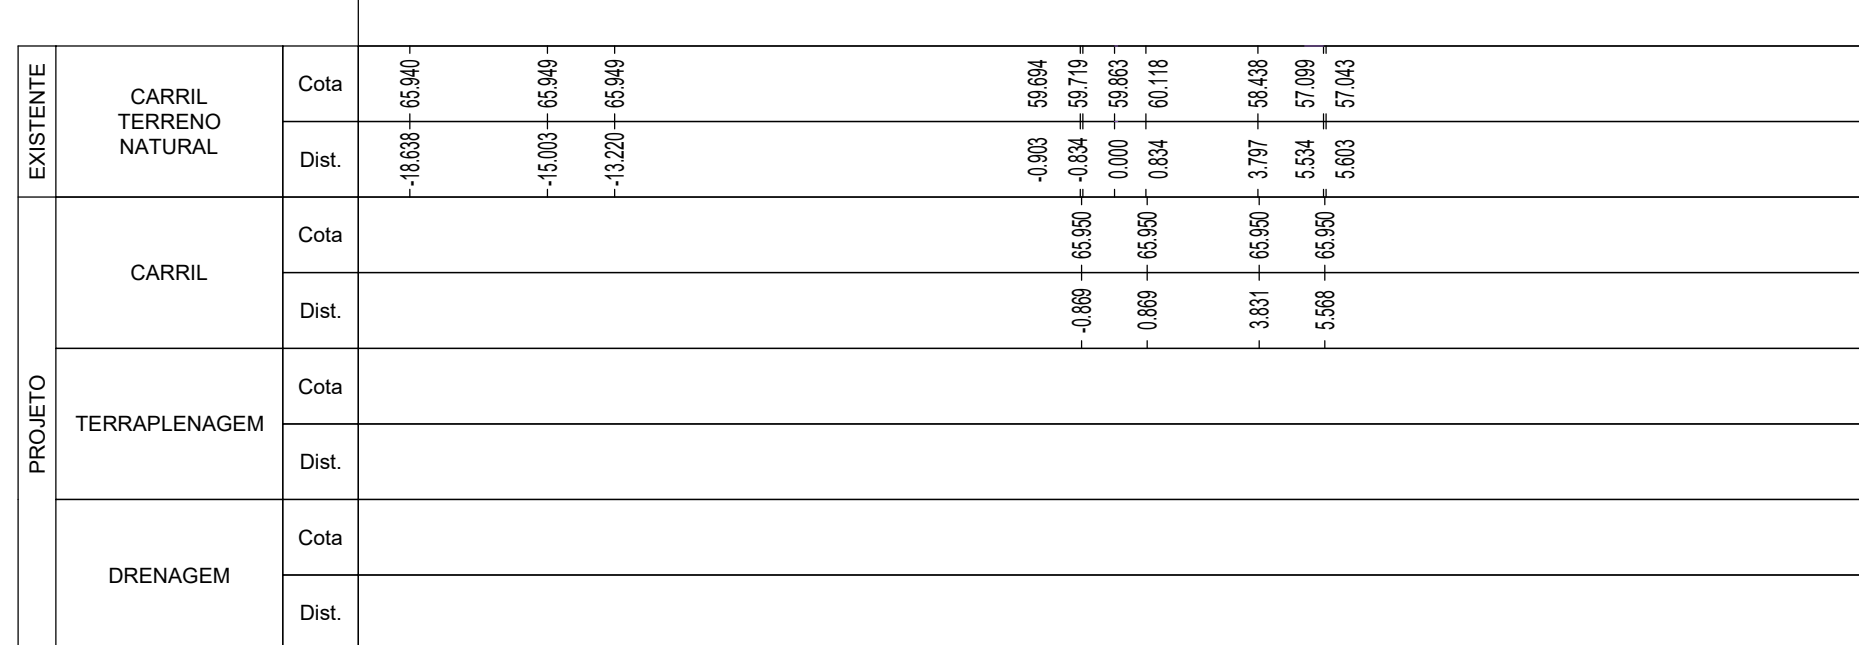


P5.1  
Pk 69+575.000  
R= 153.648101 g  
M= -38371.460  
P= 163784.287

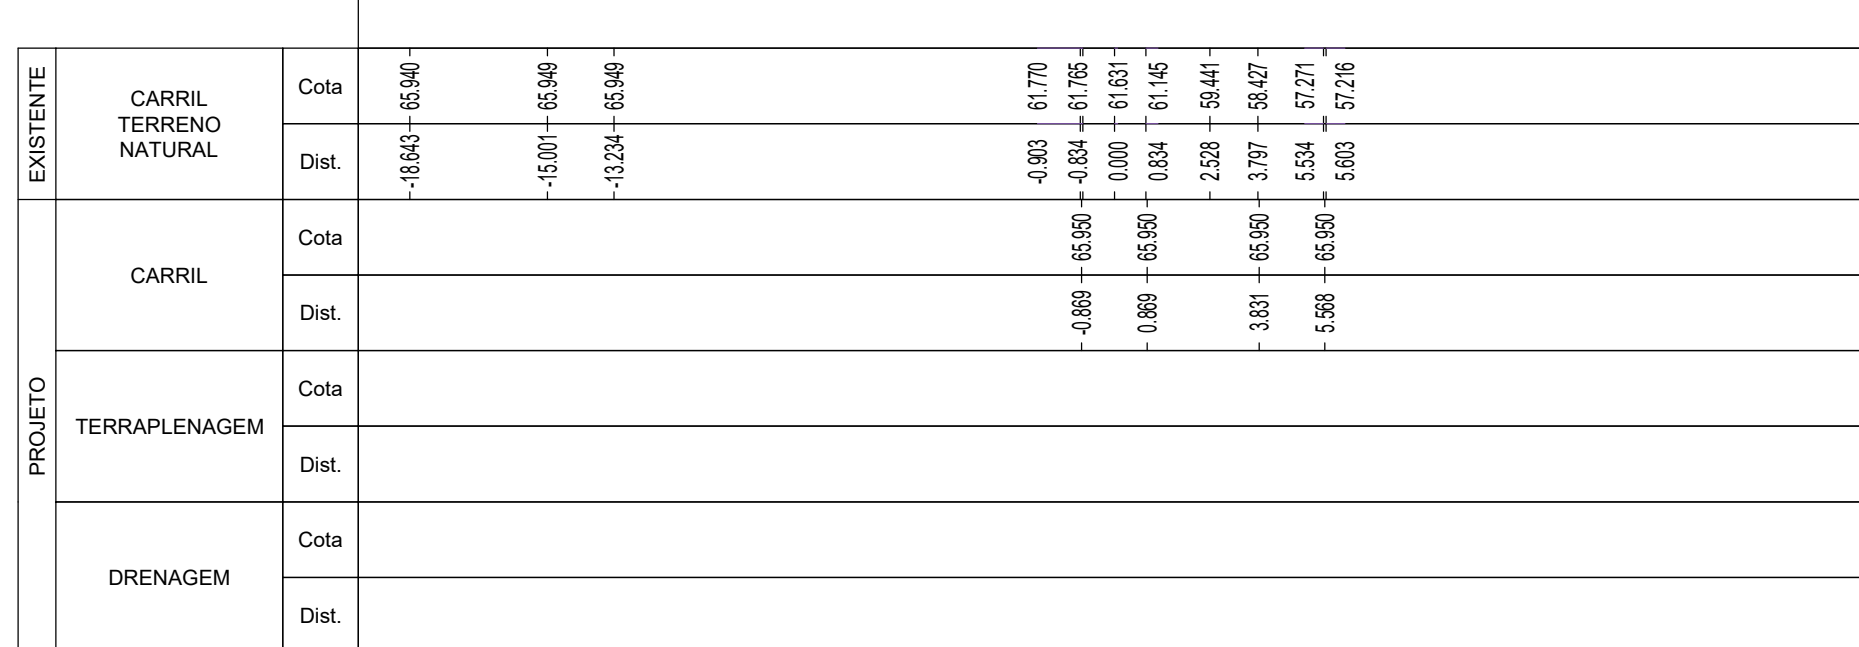


P5.6  
Pk 69+675.000  
R= 153.647796 g  
M= -38288.020  
P= 163858.674

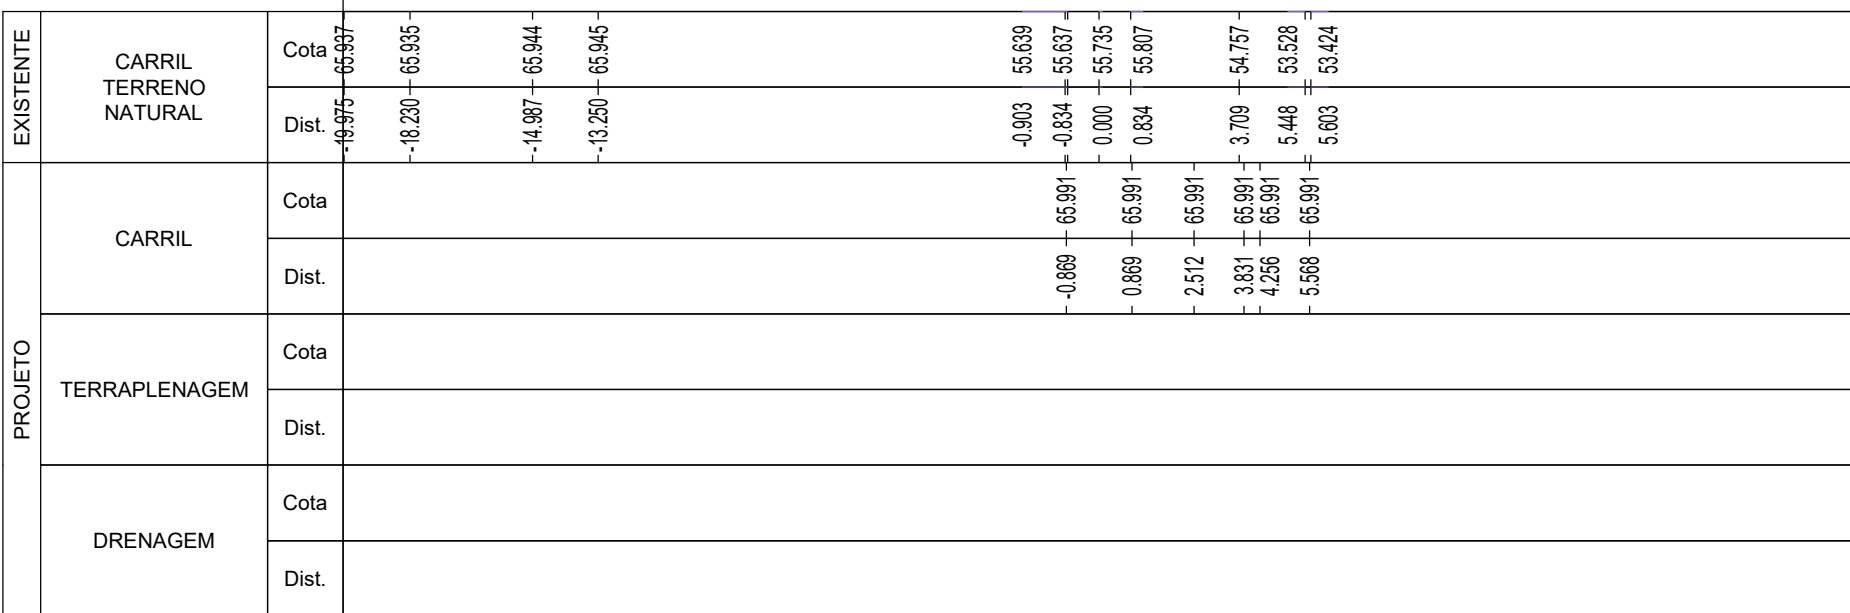

P5.5  
Pk 69+650.000  
R= 153.647796 g  
M= -38306.681  
P= 163842.037


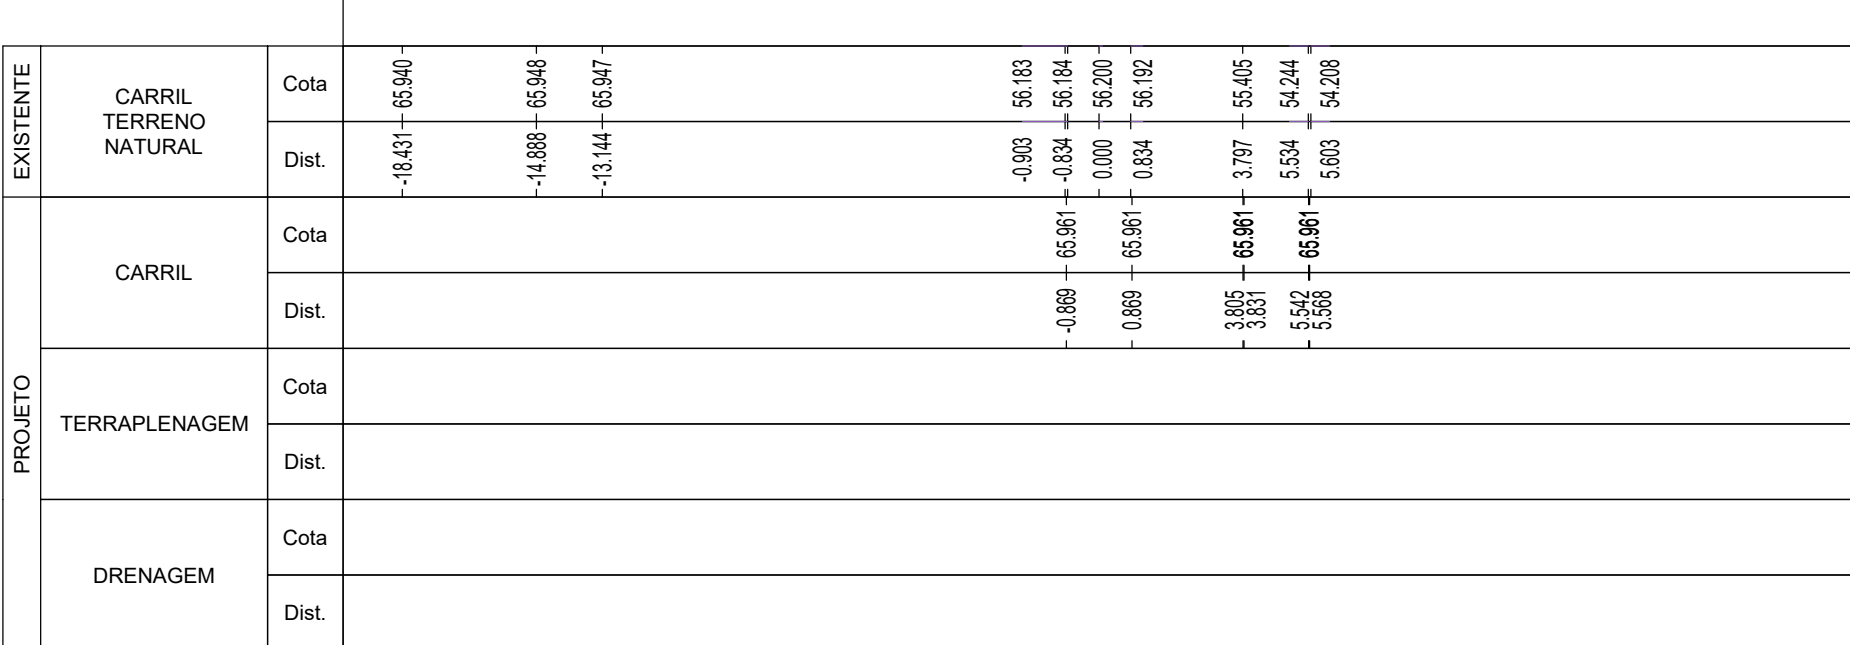


P5.4  
Pk 69+625.000  
R= 153.647796 g  
M= -38325.342  
P= 163825.401

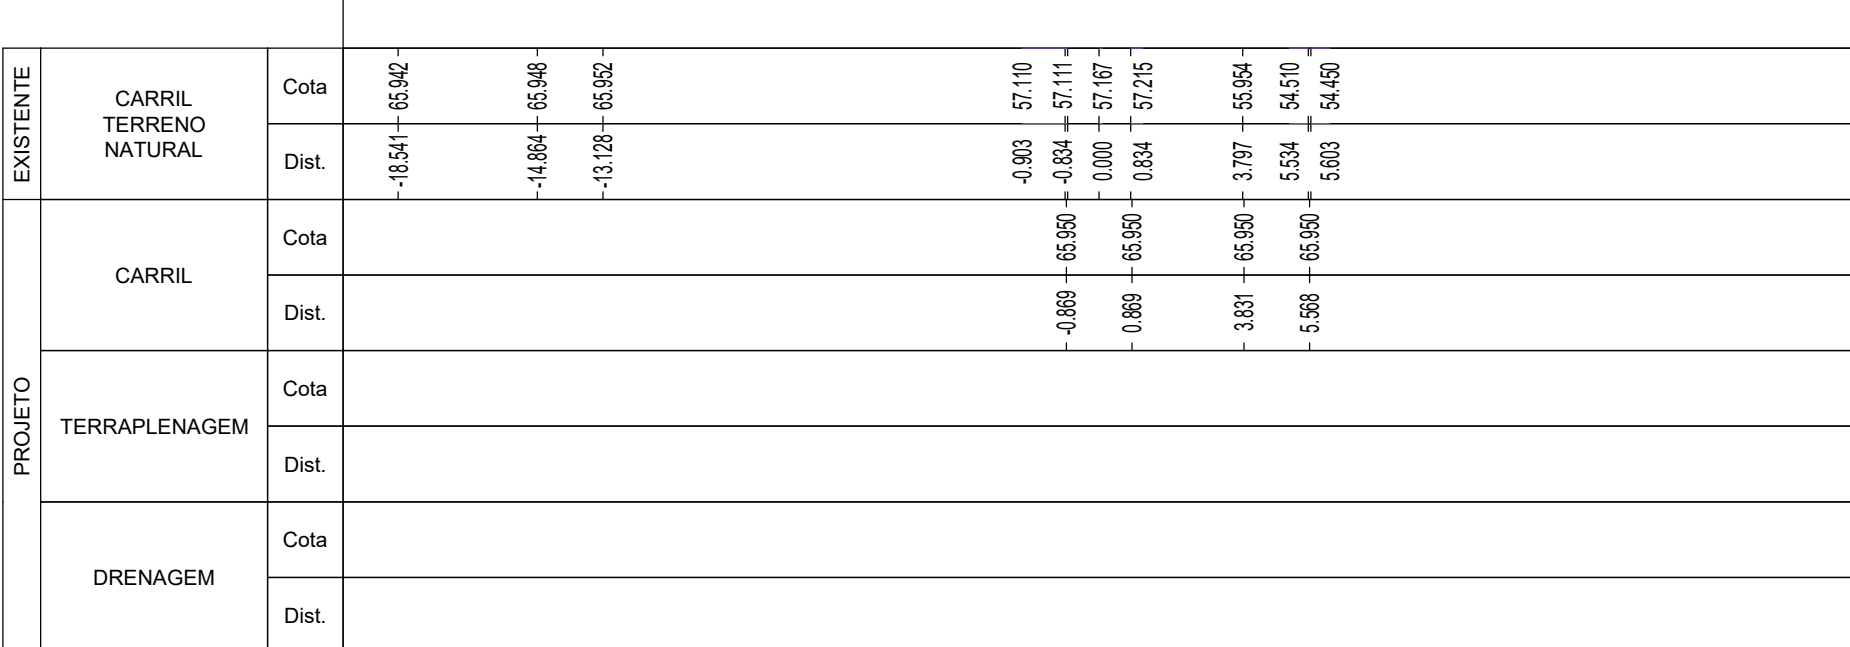

**NOTA:**

### Os Perfis Transversais dizem respeito à Via Ascendente

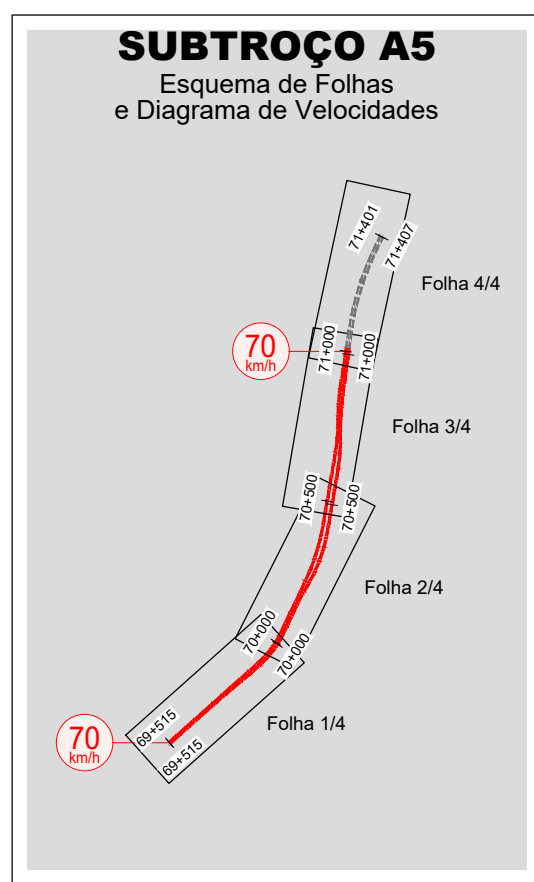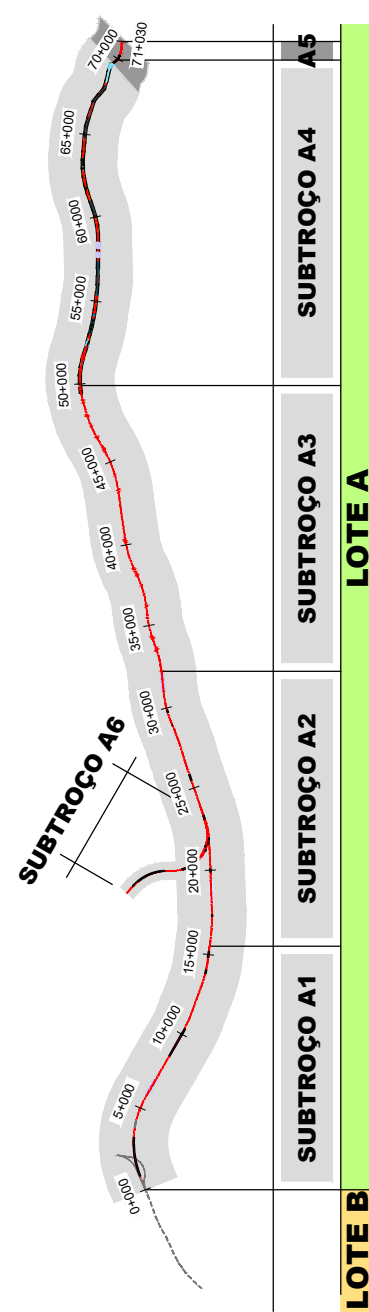

**SISTEMA DE** \_\_\_\_\_  
**REFERÊNCIA**

PT-TM06 / ETRS 89

[illegible]