
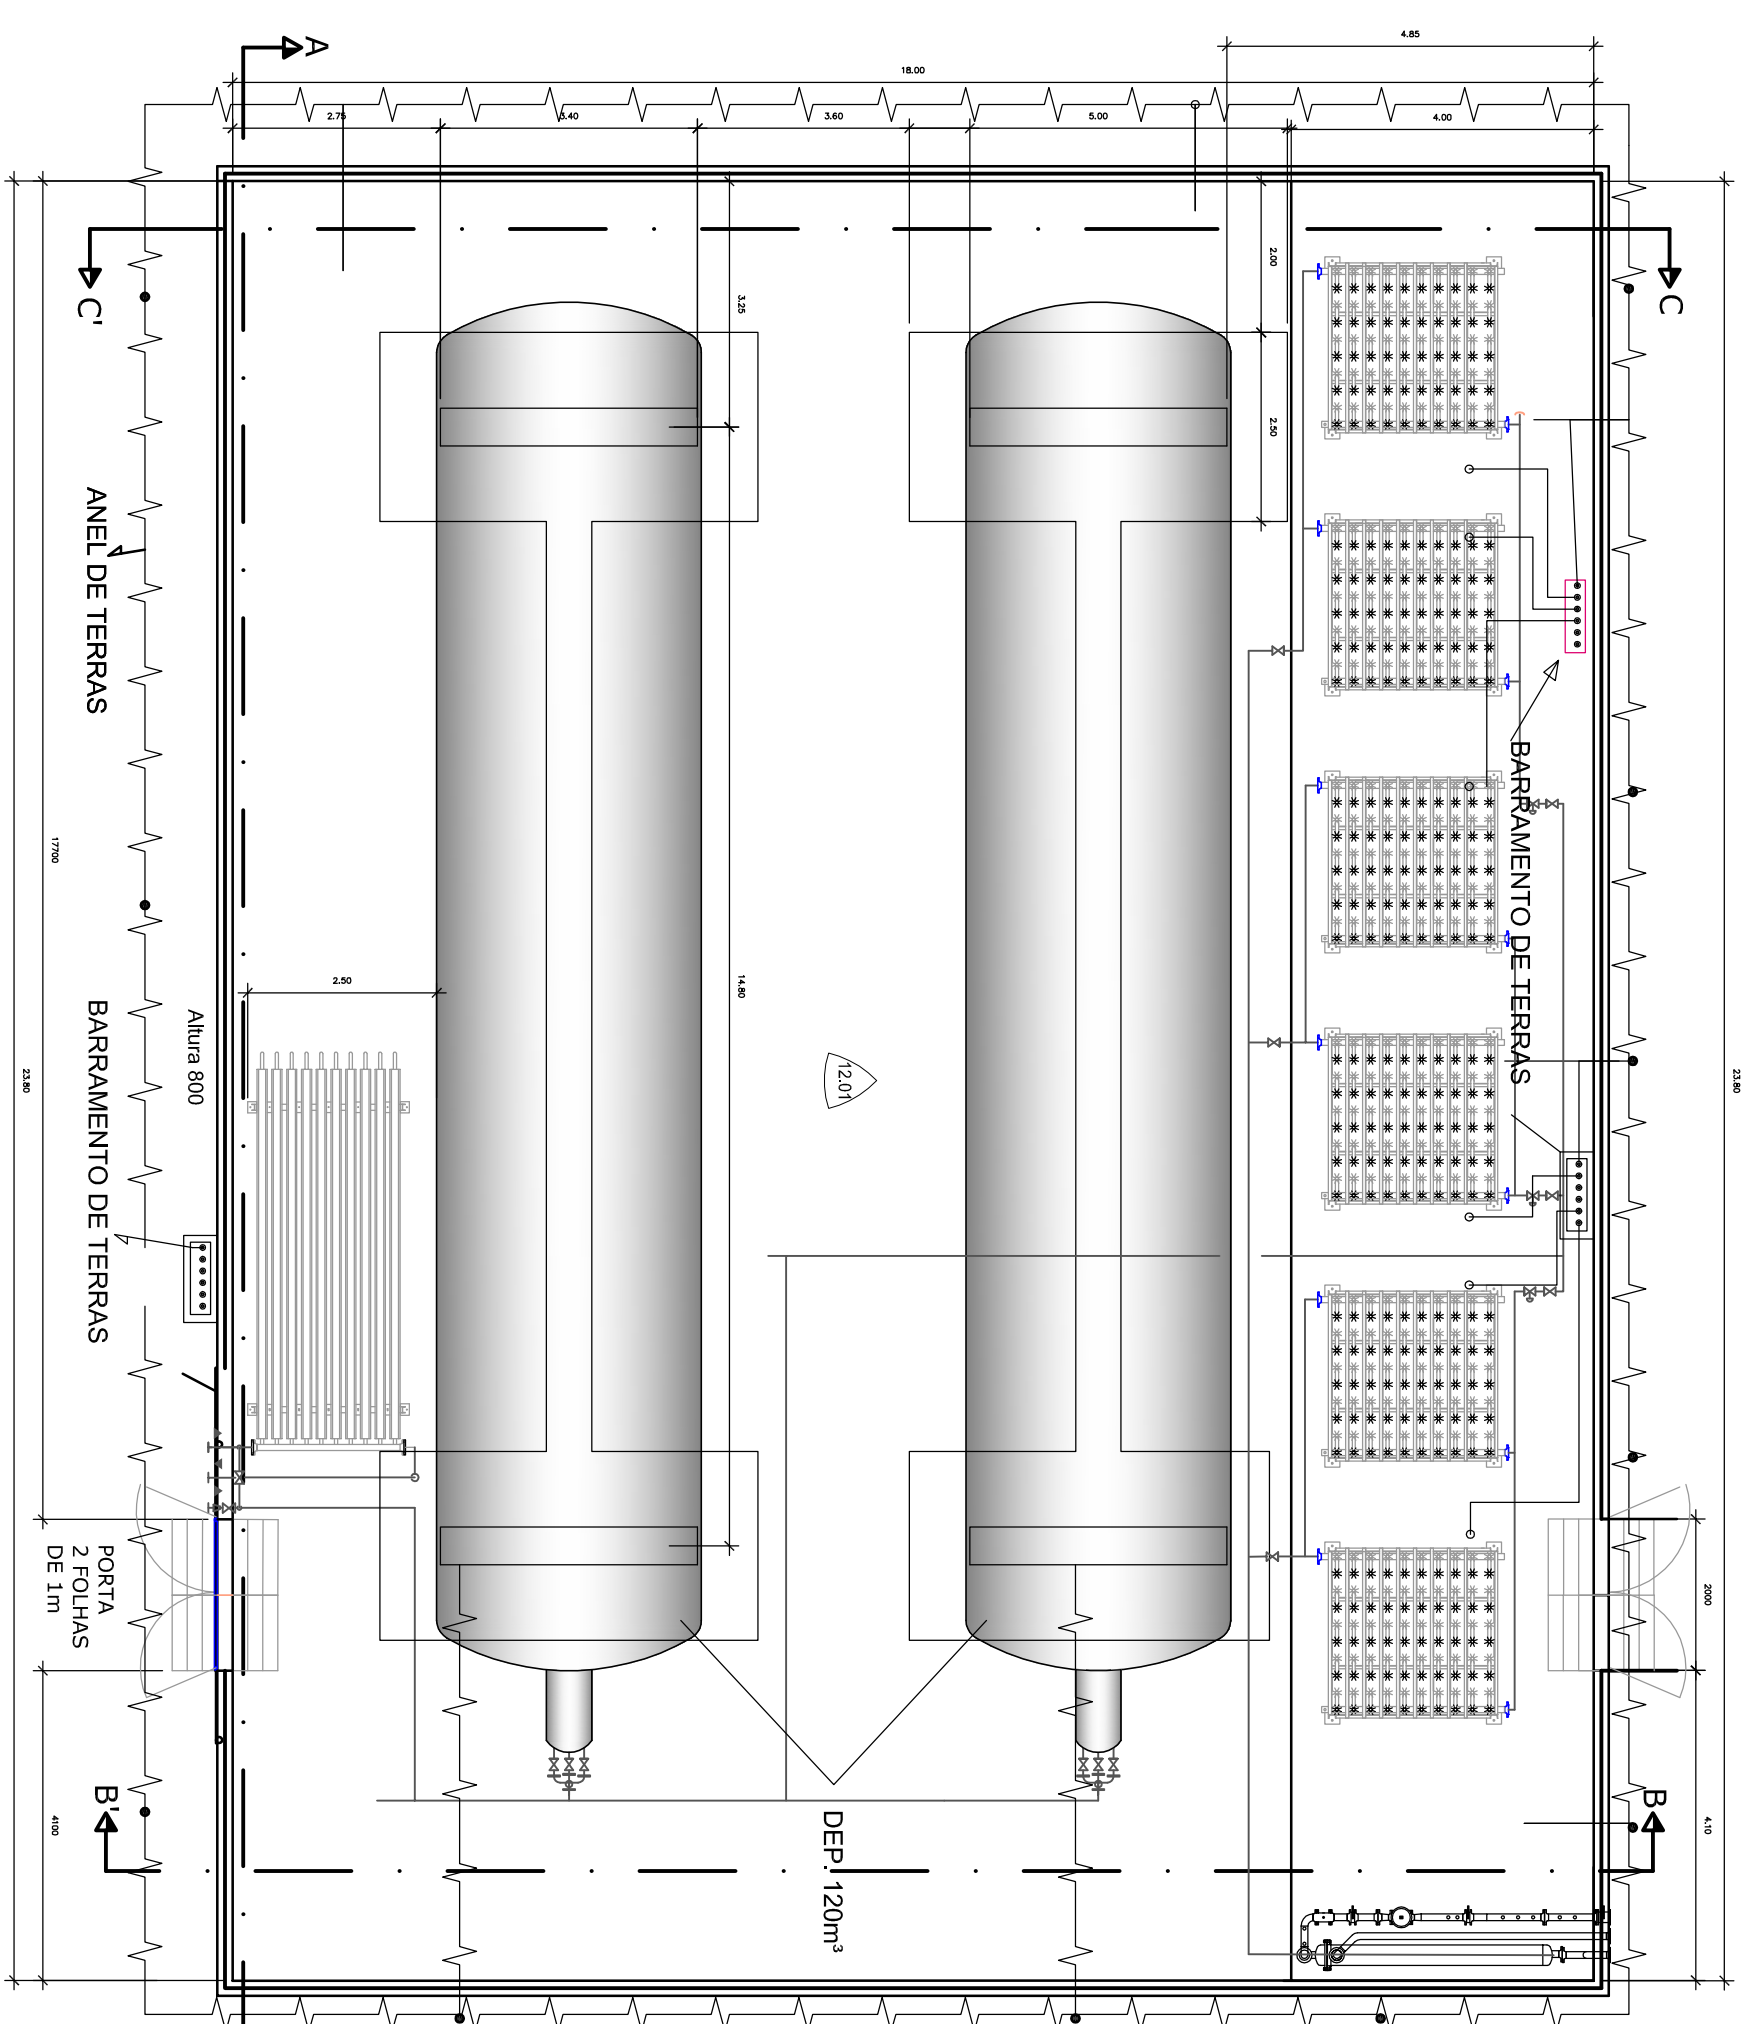


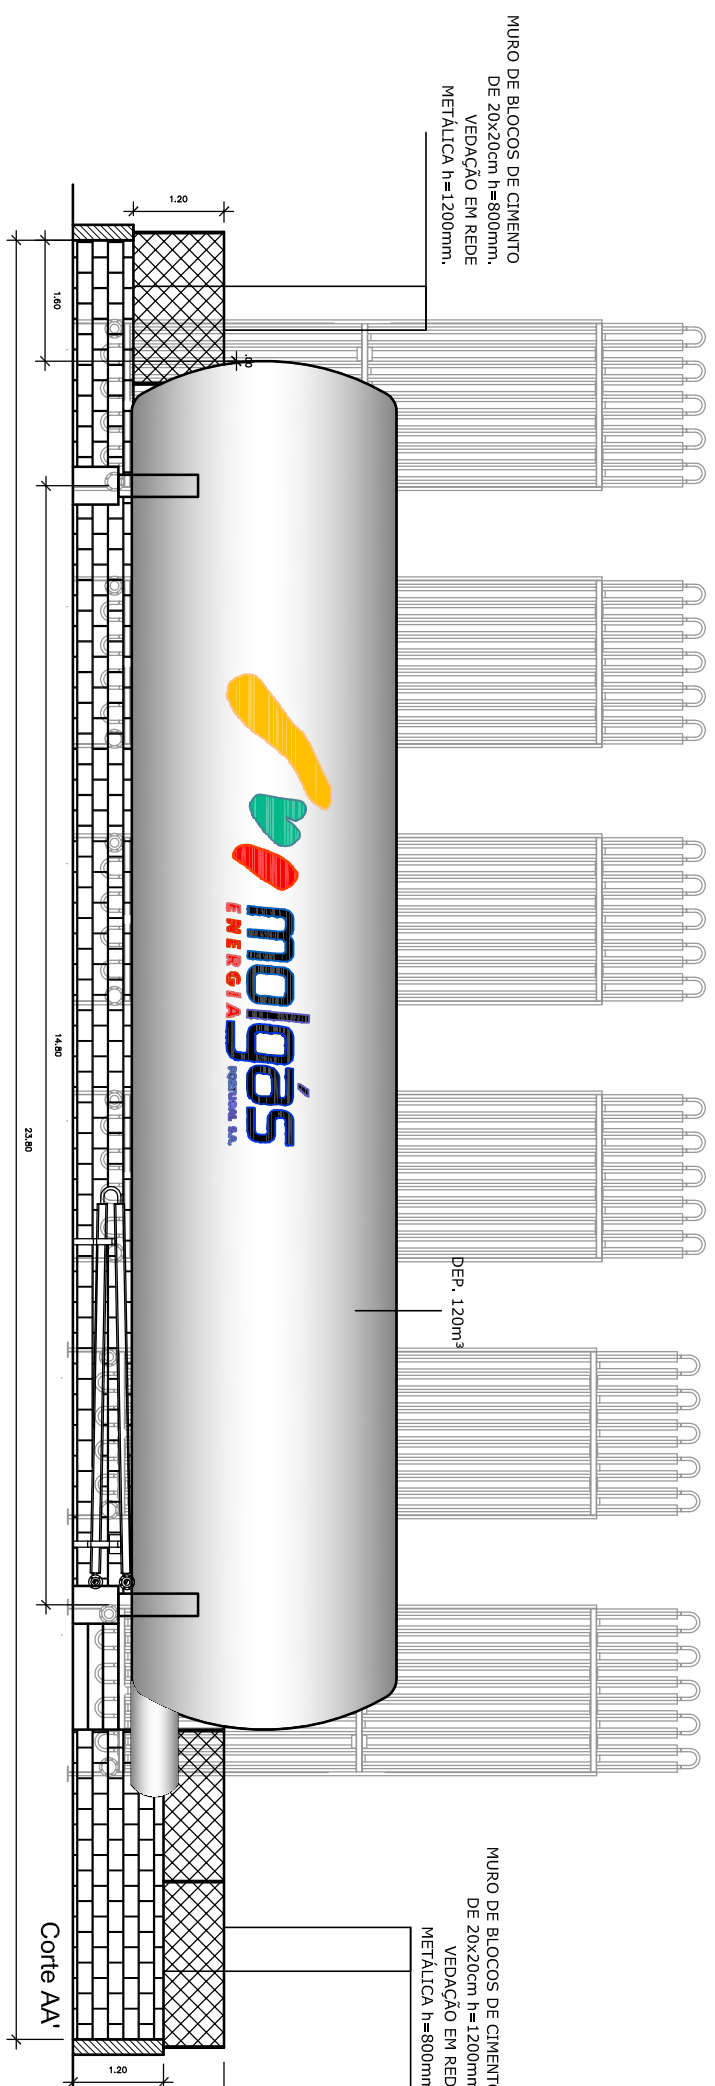

UAGNL_445.291

e-mail: geral@ambialca
www.ambialca.pt

UAGNL_ Planta, Corte e Alçad