

NOTES:

P02	09/03/26	GENERAL REVISION
P01	11/02/26	FIRST ISSUE
REV	DATE	COMMENT

EXEON
CLEAN AIR FOR INDUSTRY

Unit 6, Fen End, Stotfold, Hitchin, SG5 4BA
Telephone: 01462 410010
Email: sales@exeon.co.uk
Web: www.exeon.co.uk



COPYRIGHT:
This drawing is the property of Exeon Ltd and must not be copied or reproduced except with their express permission, nor may the design or any information shown thereon be disclosed to any third party.

PROJECT:
**SWING BIOMETHANE
ABRIGADA**

SHEET TITLE:
PRELIMINARY DESIGN

PROJECT NO: 25124
DRAWN BY: FH CHKD BY: CMN
A1 SCALE: A.S.
DRAWING NUMBER:

25124-EXE-X-DR-C-100

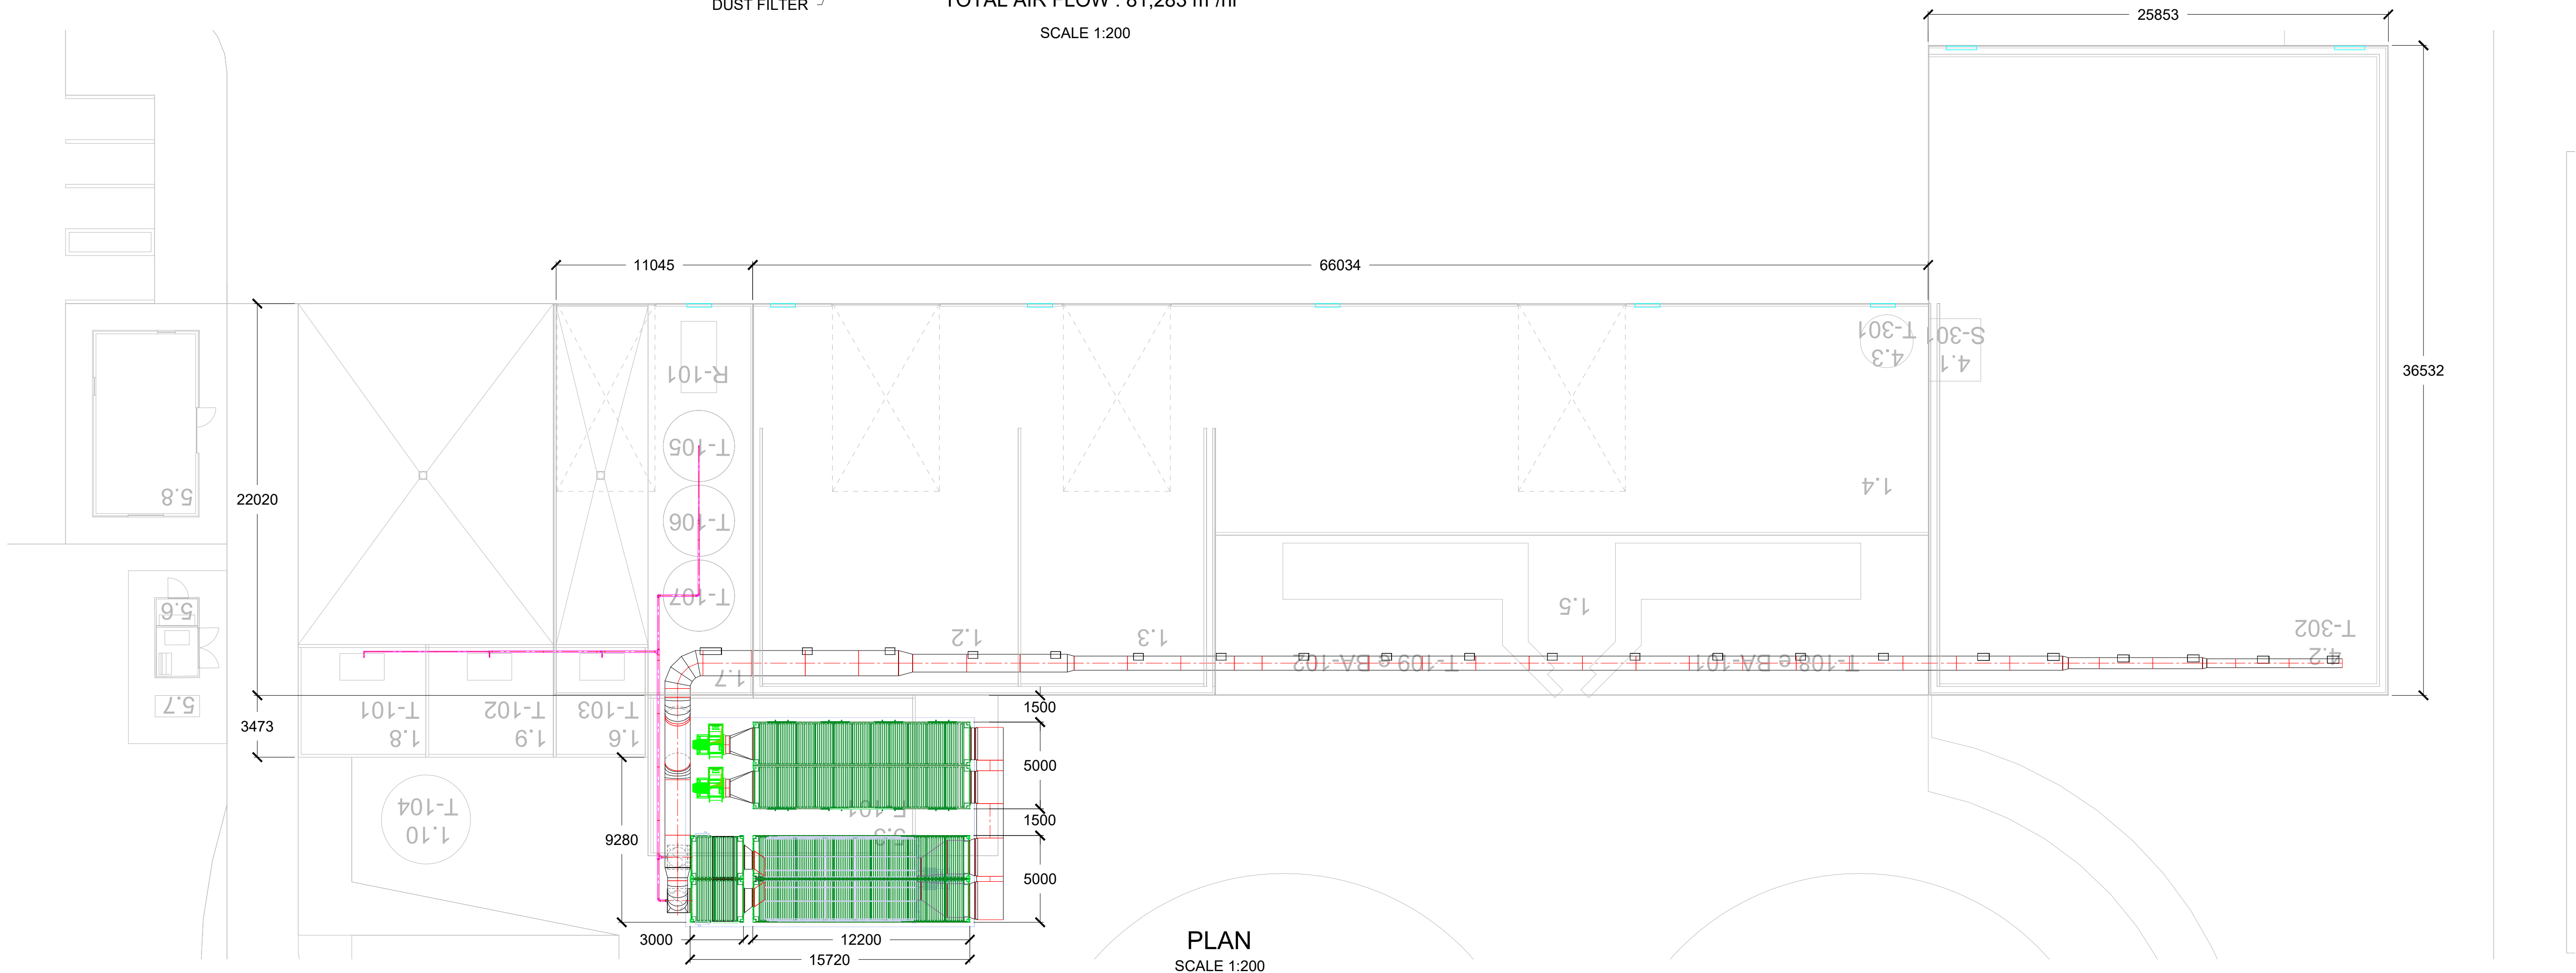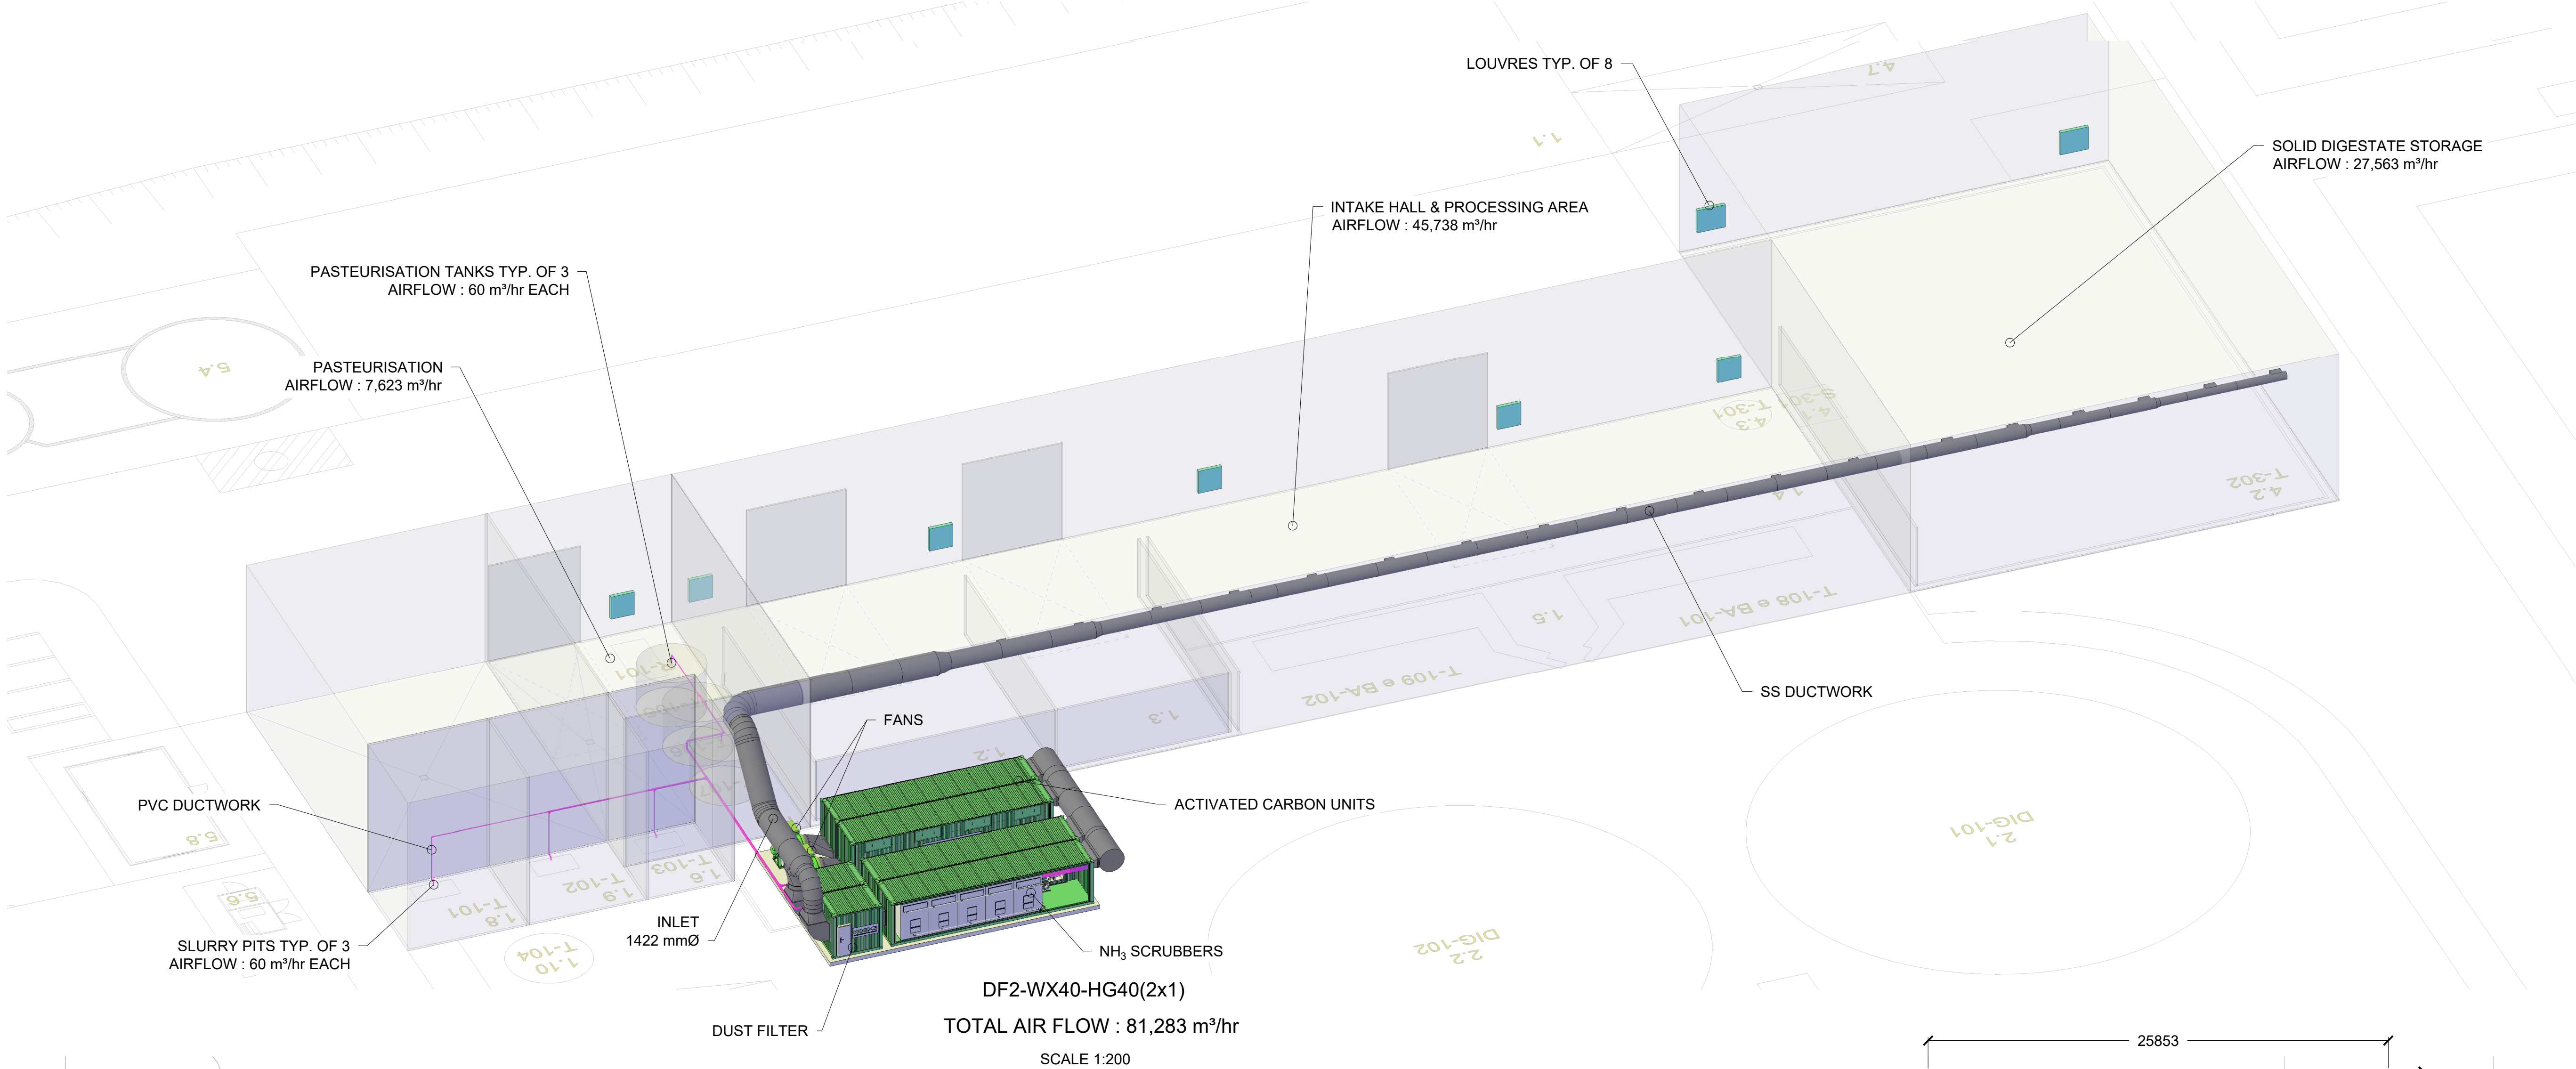

PLAN
SCALE 1:200