


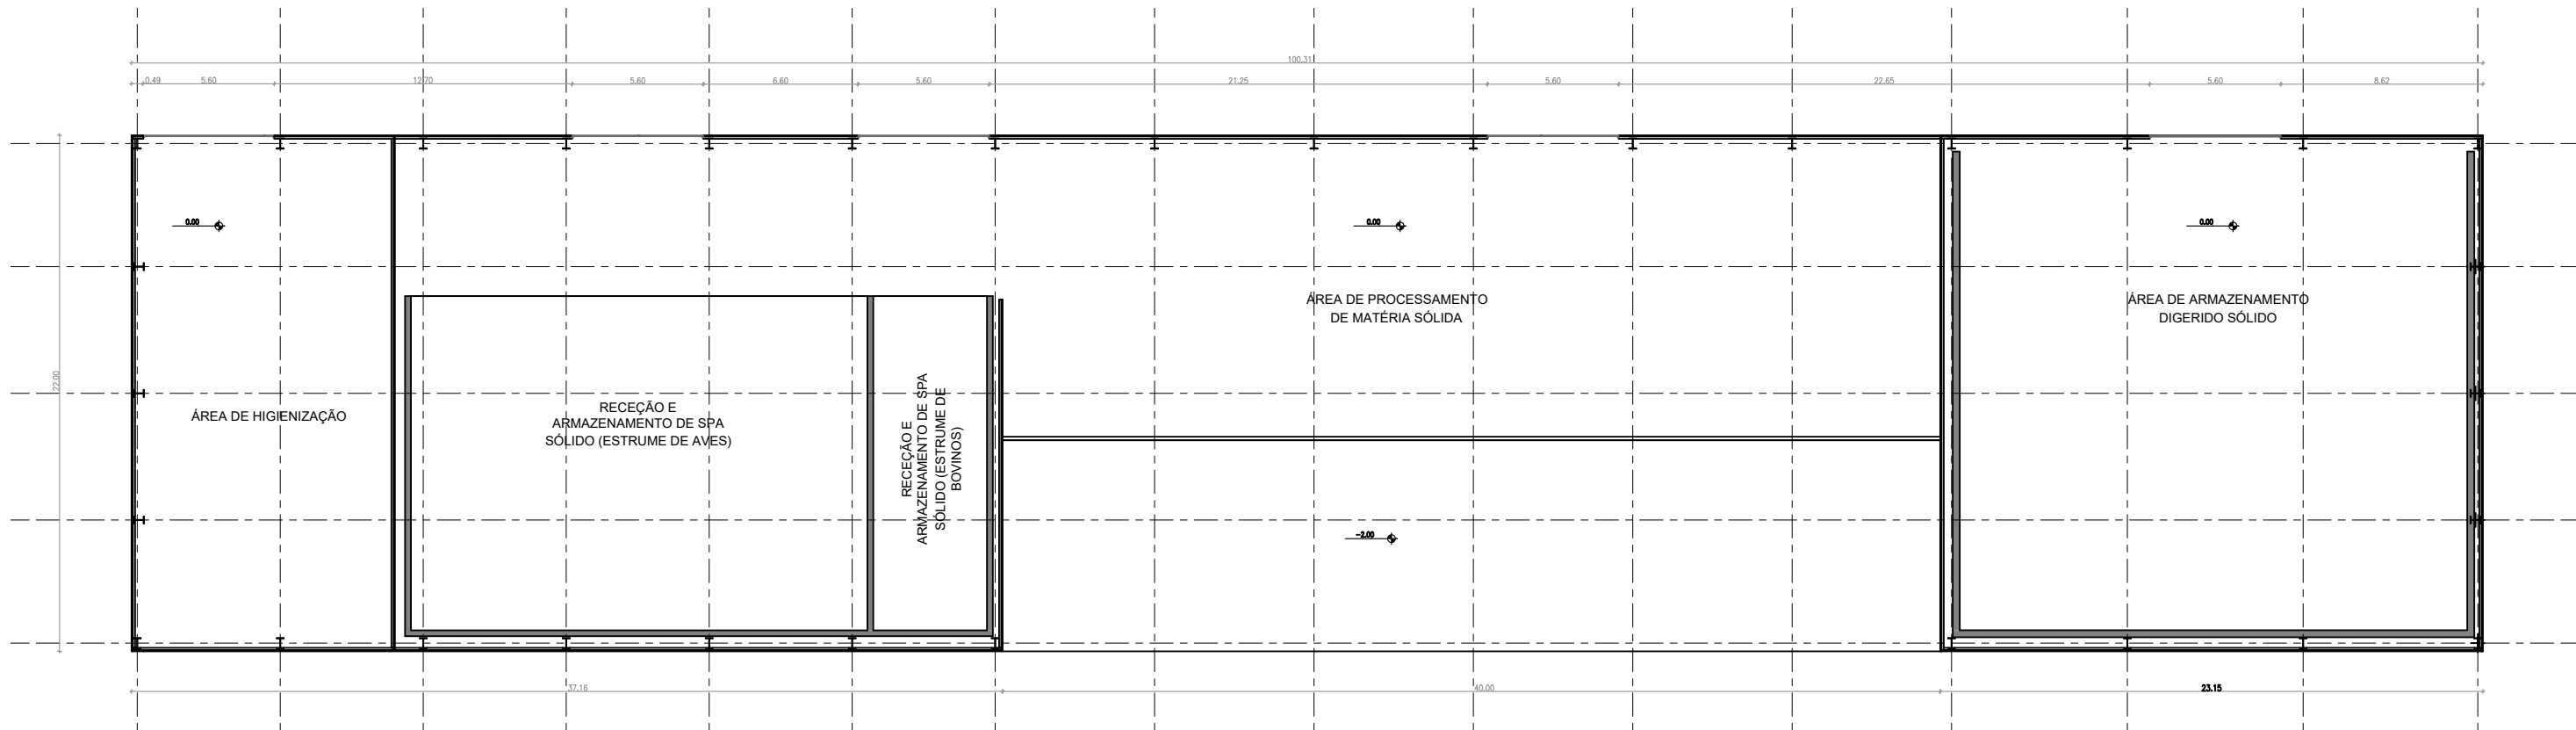




00	10-03-2020	MISSÃO INICIAL	RNS
Rev.	Data	Descrição das alterações	Aprov.



www.quadranteglobal.com

Cliente



GÁS DA TERRA

Projecta

UNIDADE PRODUÇÃO BIOMETANO
TORRES NOVAS

Page

PROJETO DE EXECUÇÃO

Designação

ARMAZEM DE PROCESSAMENTO
DE MATÉRIAS-PRIMAS
PLANTAS, CORTES E ALÇADOS

Escalas	1:200	Projeto	QD
Data	10-03-2026	Desenho	QD
Processo	T2025-0064-00	Verificou	MIP
Ficheiro	T2025-0064-00-EX-ARQ-LAY-301-00.dwg	Aprovou	RNS

EX-ARQ-LAY-301