
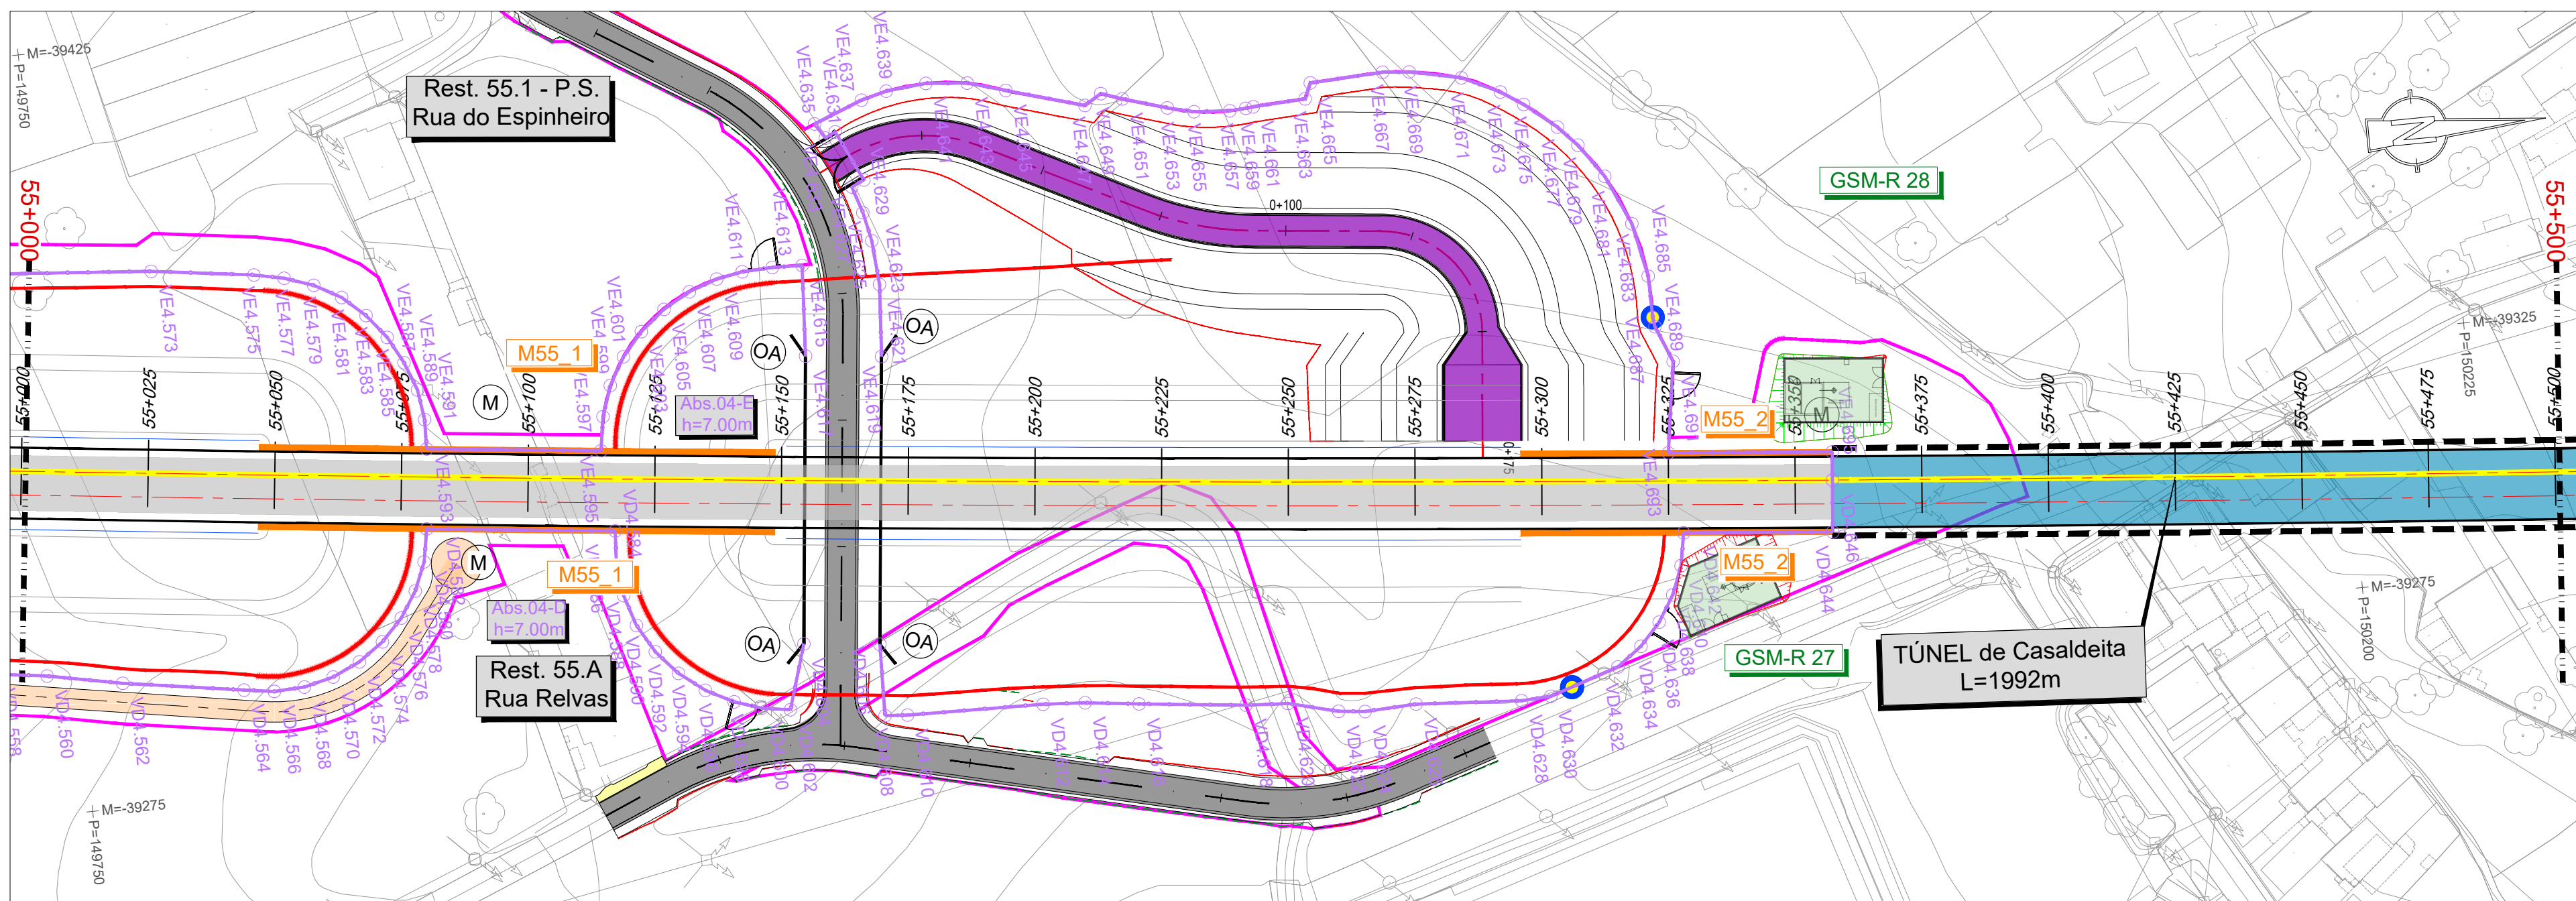
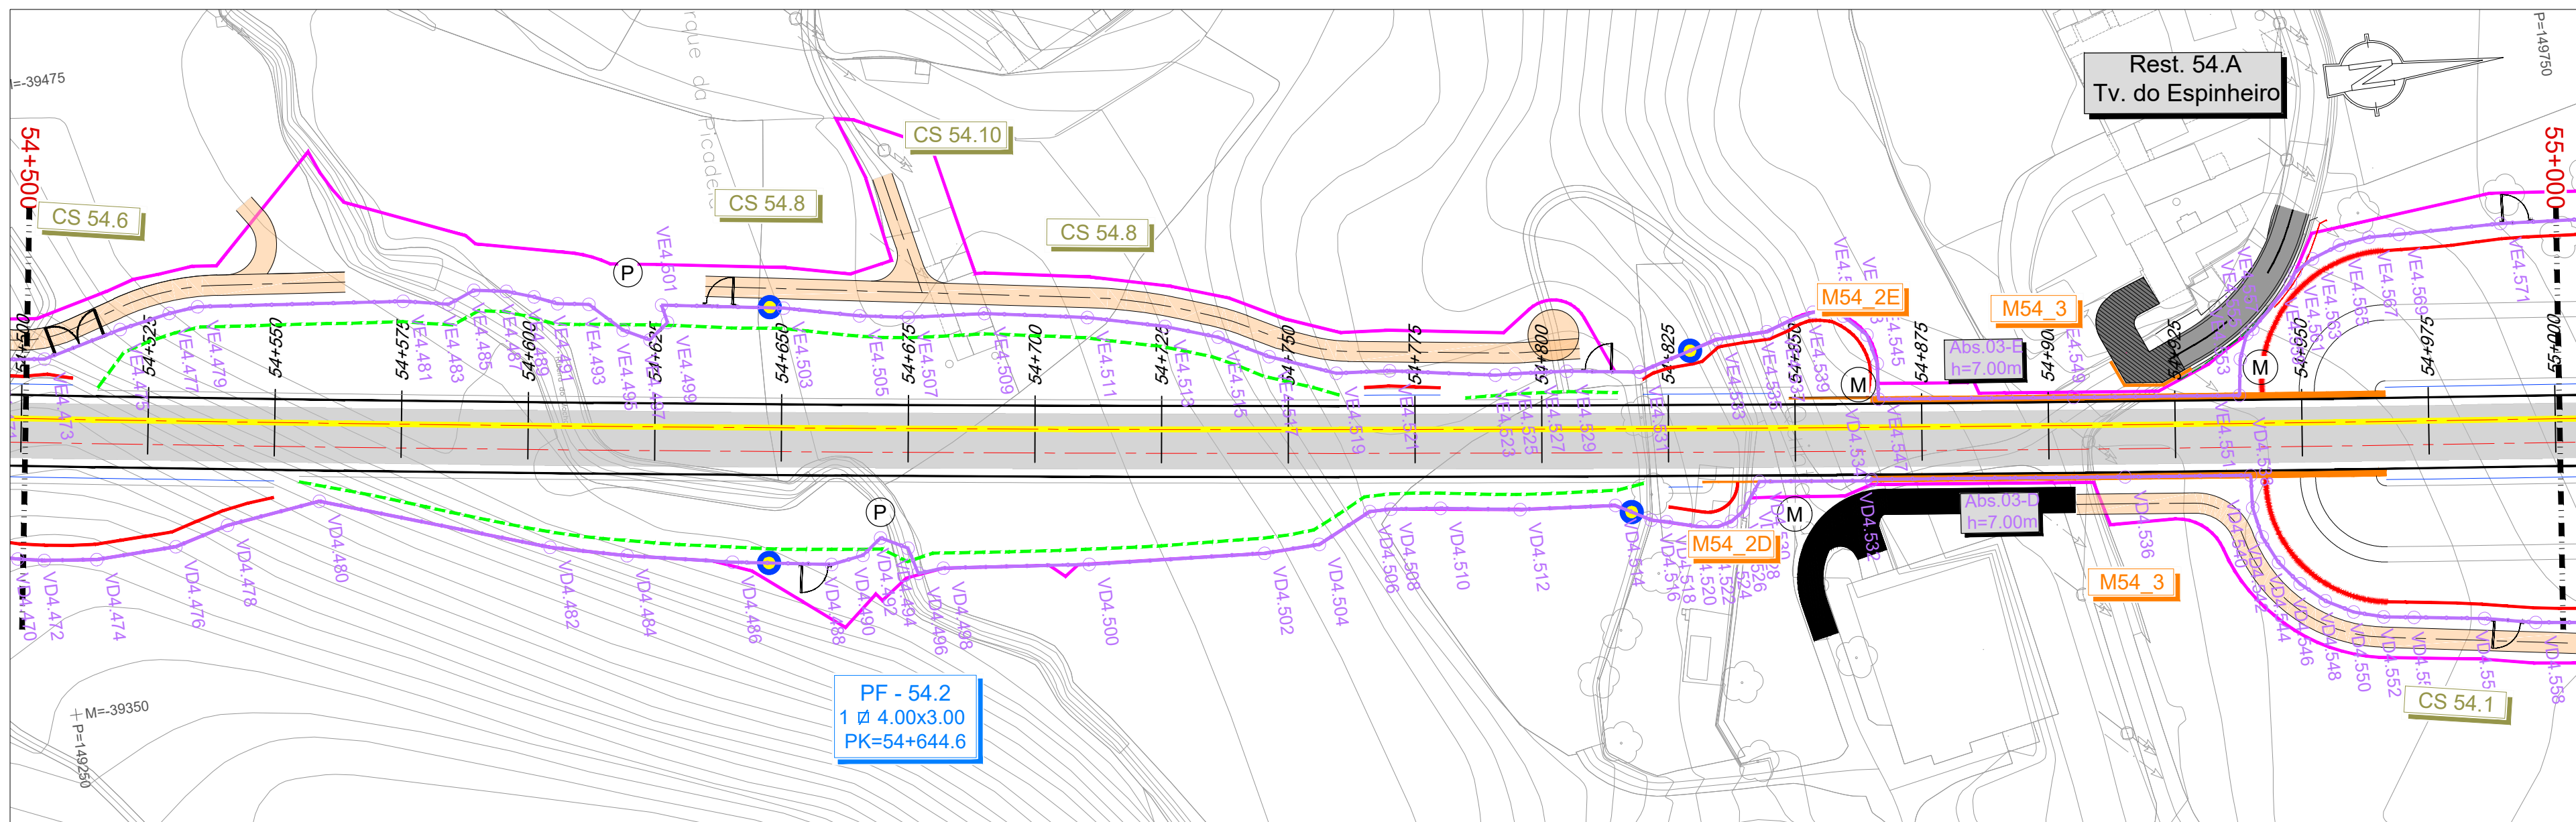


VEDAÇÕES
PLANTA

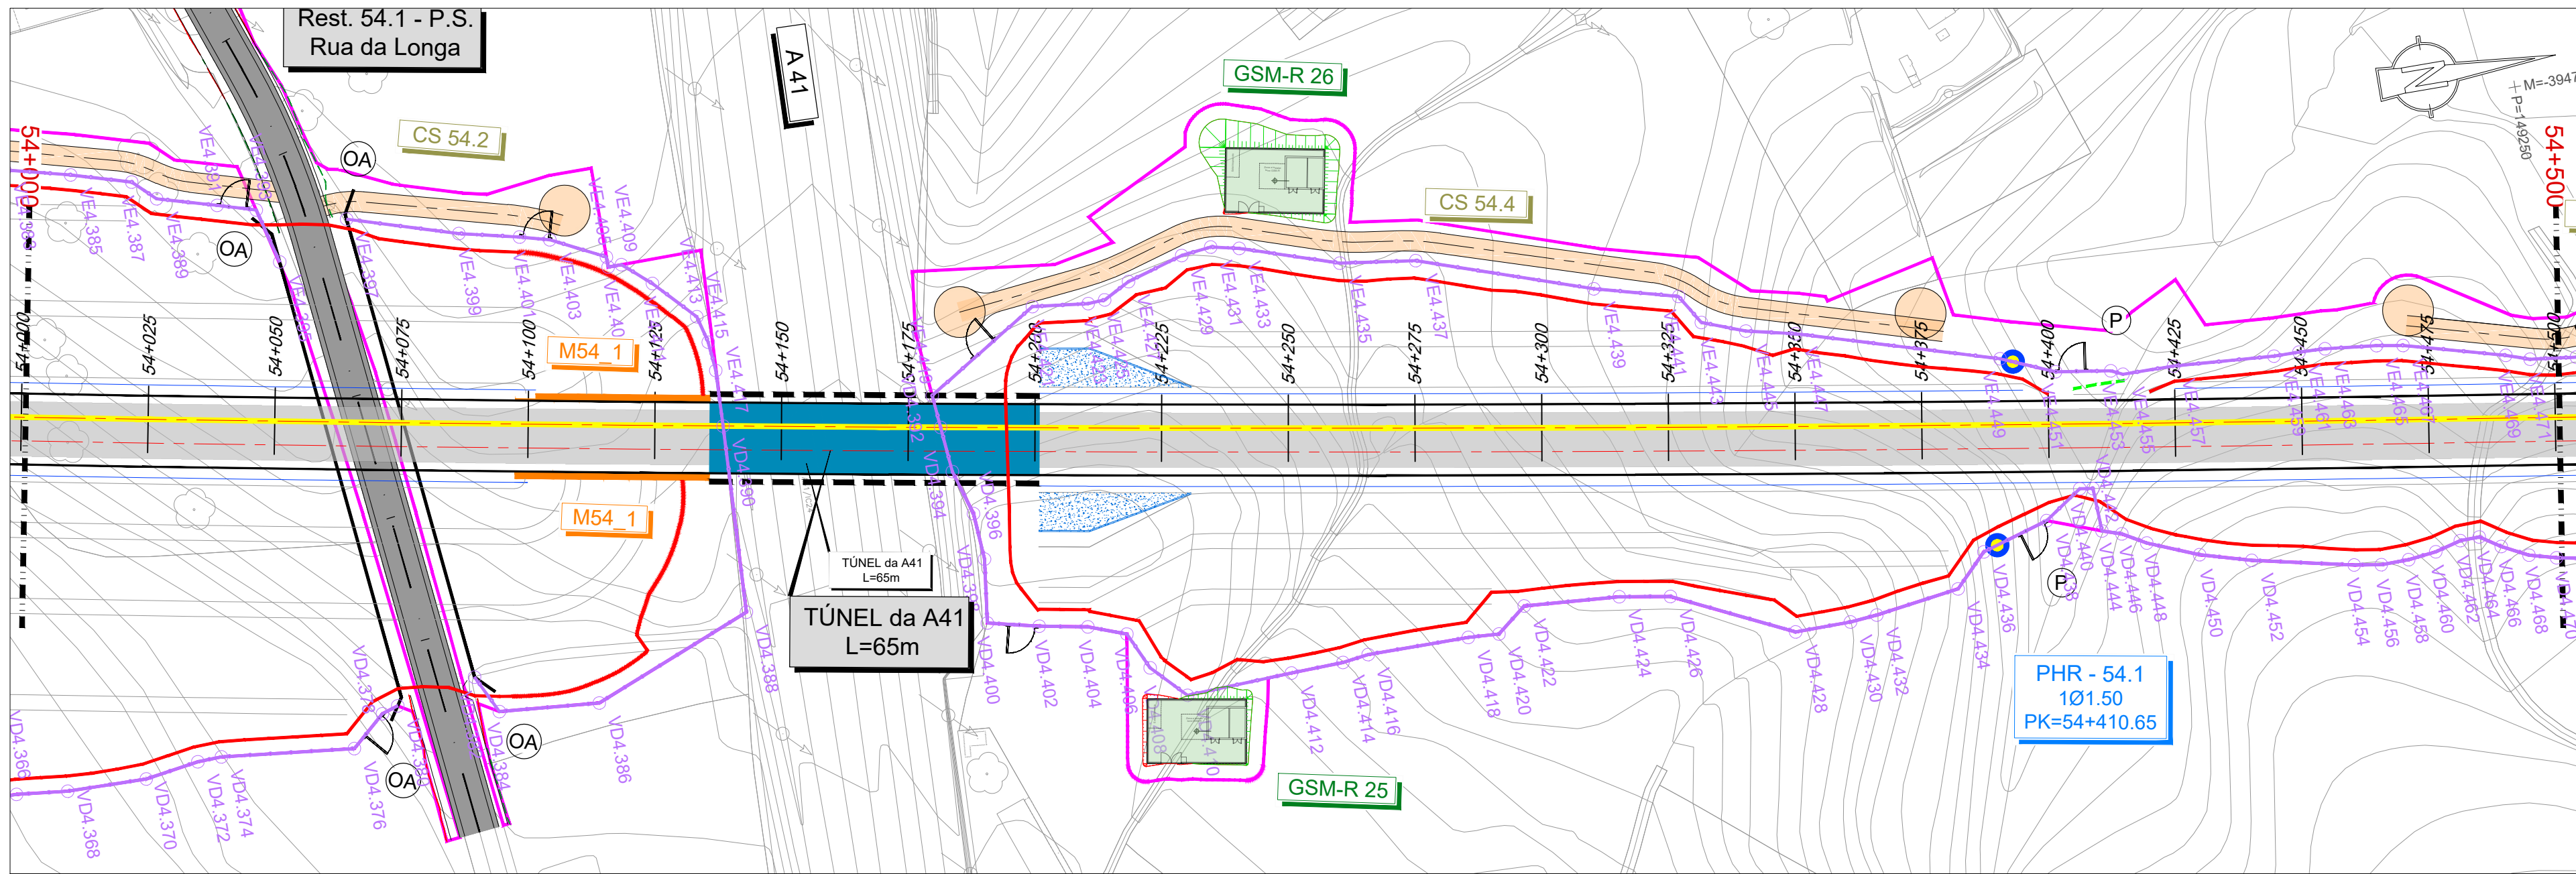

COORDENADAS		
PONTOS	M	P
VD4.368	-39418.354	148750.726
VD4.370	-39418.150	148756.410
VD4.372	-39419.809	148771.004
VD4.374	-39419.983	148781.755
VD4.376	-39417.233	148807.903
VD4.378	-39423.095	148814.504
VD4.380	-39424.126	148817.741
VD4.382	-39427.184	148833.626
VD4.384	-39419.662	148837.323
VD4.386	-39418.055	148857.046
VD4.388	-39430.897	148886.660
VD4.390	-39467.881	148900.235
VD4.392	-39460.463	148932.519
VD4.394	-39451.492	148933.343
VD4.396	-39442.600	148936.080
VD4.398	-39433.390	148936.730
VD4.400	-39420.870	148935.169
VD4.402	-39418.538	148945.151
VD4.404	-39416.806	148954.612
VD4.406	-39414.120	148961.967
VD4.408	-39408.785	148985.375
VD4.410	-39400.206	148971.737
VD4.412	-39401.136	148992.696
VD4.414	-39401.496	149003.065
VD4.416	-39402.198	149008.222
VD4.418	-39402.254	149028.277
VD4.420	-39401.908	149034.362
VD4.422	-39406.534	149040.194
VD4.424	-39405.210	149058.975
VD4.426	-39403.575	149068.947
VD4.428	-39392.563	149092.153
VD4.430	-39392.696	149103.140
VD4.432	-39393.180	149108.489
VD4.434	-39395.598	149125.159
VD4.436	-39401.955	149131.389
VD4.438	-39405.974	149144.689
VD4.440	-39411.101	149152.131
VD4.442	-39410.694	149154.709
VD4.444	-39402.143	149155.061
VD4.446	-39400.919	149158.835
VD4.448	-39398.314	149163.392
VD4.450	-39394.312	149173.263
VD4.452	-39391.495	149183.223
VD4.454	-39387.237	149203.016
VD4.456	-39386.398	149208.300
VD4.458	-39386.481	149213.789
VD4.460	-39387.119	149219.310
VD4.462	-39388.481	149224.457
VD4.464	-39388.573	149228.258
VD4.466	-39385.995	149232.224
VD4.468	-39383.399	149237.349
VD4.470	-39381.981	149242.625
VD4.472	-39381.004	149247.765
VD4.474	-39379.810	149258.044
VD4.476	-39380.259	149273.866
VD4.478	-39383.106	149284.547
VD4.480	-39385.410	149303.100
VD4.482	-39370.376	149347.035
VD4.484	-39366.723	149361.893
VD4.486	-39362.711	149382.339
VD4.488	-39359.673	149401.640
VD4.490	-39360.647	149408.024
VD4.492	-39363.589	149411.918
VD4.494	-39360.864	149417.019
VD4.496	-39355.656	149416.376
VD4.498	-39350.042	149424.112
VD4.500	-39352.964	149452.034
VD4.502	-39350.553	149466.633
VD4.504	-39350.859	149497.555
VD4.506	-39355.971	149508.272
VD4.508	-39355.894	149512.452
VD4.510	-39354.754	149522.200
VD4.512	-39352.427	149537.738
VD4.514	-39350.762	149556.477
VD4.516	-39347.970	149563.087
VD4.518	-39346.230	149566.063
VD4.520	-39344.245	149572.900
VD4.522	-39343.919	149575.883
VD4.524	-39344.629	149578.796
VD4.526	-39346.289	149581.296
VD4.528	-39348.701	149583.080
VD4.530	-39351.673	149585.277
VD4.532	-39348.893	149607.229
VD4.534	-39343.035	149606.022
VD4.536	-39340.060	149681.516
VD4.538	-39333.637	149681.046
VD4.540	-39327.739	149682.150
VD4.542	-39322.307	149684.697
VD4.544	-39317.546	149688.349
VD4.546	-39313.569	149692.842
VD4.548	-39310.640	149698.078
VD4.550	-39308.908	149703.823
VD4.552	-39308.019	149709.756
VD4.554	-39305.954	149723.528
VD4.556	-39303.842	149733.413
VD4.558	-39302.472	149743.646
VD4.560	-39299.581	149758.355
VD4.562	-39295.898	149782.037
VD4.564	-39295.037	149787.975
VD4.566	-39295.323	149793.968
VD4.568	-39296.732	149799.801
VD4.570	-39296.263	149805.263
VD4.572	-39292.679	149810.162
VD4.574	-39297.005	149814.320
VD4.576	-39312.035	149817.590
VD4.578	-39317.578	149819.887
VD4.580	-39323.984	149821.040
VD4.582	-39319.951	149858.027
VD4.584	-39313.232	149857.594
VD4.586	-39307.095	149858.412
VD4.588	-39299.890	149863.358
VD4.590	-39295.452	149863.543
VD4.592	-39290.771	149867.676
VD4.594	-39286.919	149872.630
VD4.596	-39284.092	149878.069
VD4.598	-39282.316	149883.336
VD4.600	-39281.450	149888.958
VD4.602	-39294.125	149892.870
VD4.604	-39292.565	149897.788
VD4.606	-39287.444	149907.426
VD4.608	-39278.133	149911.853
VD4.610	-39277.635	149938.663
VD4.612	-39277.108	149946.961
VD4.614	-39275.844	149957.533
VD4.616	-39273.528	149978.498
VD4.618	-39273.044	149986.773
VD4.620	-39270.532	149996.567
VD4.622	-39269.978	150001.776
VD4.624	-39270.440	150011.568
VD4.626	-39269.063	150032.712
VD4.628	-39269.378	150038.522
VD4.630	-39273.834	150052.276
VD4.632	-39277.435	150057.184
VD4.634	-39281.830	150061.248
VD4.636	-39286.919	150064.439
VD4.638	-39292.498	150066.629
VD4.640	-39298.889	150077.780
VD4.642	-39296.178	150097.073
VD4.644	-39306.385	150098.007

COORDENADAS		
PONTOS	M	P
VE4.381	-39544.012	148748.037
VE4.383	-39541.356	148758.873
VE4.385	-39538.198	148771.550
VE4.387	-39534.798	148783.200
VE4.389	-39530.727	148787.505
VE4.391	-39527.459	148799.043
VE4.393	-39525.279	148806.513
VE4.395	-39514.378	148809.377
VE4.397	-39520.520	148823.795
VE4.399	-39514.029	148845.149
VE4.401	-39511.358	148856.645
VE4.403	-39509.830	148862.547
VE4.405	-39504.628	148873.093
VE4.407	-39502.600	148873.096
VE4.409	-39502.632	148875.767
VE4.411	-39497.944	148881.180
VE4.413	-39490.024	148888.705
VE4.415	-39484.694	148890.108
VE4.417	-39478.931	148890.635
VE4.419	-39466.948	148931.924
VE4.421	-39460.986	148954.338
VE4.423	-39479.718	148965.295
VE4.425	-39479.890	148968.621
VE4.427	-39482.670	148973.868
VE4.429	-39485.997	148985.068
VE4.431	-39486.691	148990.986
VE4.433	-39485.493	148996.500
VE4.435	-39479.323	149015.578
VE4.437	-39477.308	149030.435
VE4.439	-39465.979	149064.152
VE4.441	-39461.899	149080.398
VE4.443	-39455.888	149083.961
VE4.445	-39452.753	149092.341
VE4.447	-39450.581	149102.003
VE4.449	-39439.010	149140.889
VE4.451	-39434.653	149151.264
VE4.453	-39433.022	149162.030
VE4.455	-39431.958	149164.293
VE4.457	-39431.886	149174.393
VE4.459	-39430.516	149194.267
VE4.461	-39430.475	149199.272
VE4.463	-39430.276	149204.446
VE4.465	-39429.180	149214.572
VE4.467	-39428.348	149219.734
VE4.469	-39423.050	149239.394
VE4.471	-39421.491	149243.999
VE4.473	-39420.383	149253.072
VE4.475	-39421.100	149268.520
VE4.477	-39426.062	149278.659
VE4.479	-39426.627	149284.363
VE4.481	-39422.331	149324.706
VE4.483	-39420.568	149333.545
VE4.485	-39422.625	149338.825
VE4.487	-39421.578	149345.164
VE4.489	-39419.766	149350.442
VE4.491	-39417.830	149354.863
VE4.493	-39416.876	149360.949
VE4.495	-39410.922	149366.989
VE4.497	-39408.342	149371.981
VE4.499	-39411.284	149375.874
VE4.501	-39414.833	149375.152
VE4.503	-39411.062	149398.931
VE4.505	-39407.567	149413.582
VE4.507	-39405.983	149423.137
VE4.509	-39404.761	149438.106
VE4.511	-39401.290	149458.126
VE4.513	-39397.524	149473.059
VE4.515	-39394.028	149483.160
VE4.517	-39388.903	149492.632
VE4.519	-39383.894	149505.349
VE4.521	-39382.982	149515.835
VE4.523	-39379.366	149536.402
VE4.525	-39378.133	149540.287
VE4.527	-39378.729	149546.232
VE4.529	-39378.273	149550.464
VE4.531	-39376.204	149564.753
VE4.533	-39380.577	149580.597
VE4.535	-39380.774	149590.652
VE4.537	-39381.998	149594.348
VE4.539	-39383.391	149600.184
VE4.541	-39381.851	149605.983
VE4.543	-39377.512	149610.127
VE4.545	-39377.169	149611.400
VE4.547	-39364.688	149610.722
VE4.549	-39359.932	149648.911
VE4.551	-39355.993	149681.406
VE4.553	-39363.070	149682.515
VE4.555	-39367.794	149684.424
VE4.557	-39368.604	149685.734
VE4.559	-39376.626	149694.302
VE4.561	-39378.678	149695.530
VE4.563	-39380.800	149699.224
VE4.565	-39382.700	149704.894
VE4.567	-39383.540	149710.843
VE4.569	-39383.313	149716.839
VE4.571	-39382.790	149736.932
VE4.573	-39379.931	149771.909
VE4.575	-39377.222	149792.030
VE4.577	-39375.989	149797.902
VE4.579	-39374.041	149803.577
VE4.581	-39371.108	149808.911
VE4.583	-39367.085	149813.263
VE4.585	-39362.383	149816.989
VE4.587	-39357.085	149819.806
VE4.589	-39351.470	149821.922
VE4.591	-39345.527	149822.743
VE4.593	-39339.710	149822.573
VE4.595	-39335.976	149856.790
VE4.597	-39342.645	149857.823
VE4.599	-39346.610	149859.860
VE4.601	-39355.990	149863.000
VE4.603	-39358.594	149867.002
VE4.605	-39362.526	149871.873
VE4.607	-39365.487	149877.212
VE4.609	-39367.457	149882.814
VE4.611	-39368.406	149887.982
VE4.613	-39368.659	149893.970
VE4.615	-39368.476	149899.856
VE4.617	-39365.625	149898.777
VE4.619	-39344.065	149913.696
VE4.621	-39363.257	149914.691
VE4.623	-39371.962	149914.013
VE4.625	-39377.676	149912.808
VE4.627	-39382.919	149911.145
VE4.629	-39384.069	149913.622
VE4.631	-39394.080	149908.940
VE4.633	-39393.047	149906.889
VE4.635	-39396.024	149905.037
VE4.637	-39391.598	149911.598
VE4.639	-3940	