



**NOTAS/NOTES:**  
 - A SIMBOLOGIA DEVE SER CONSULTADA NO DOC. T2022-0519-09-EX-PLU-03-5101-DWG  
 - FOR THE SYMBOLLOGY PLEASE CONSULT REF. DOC. T2022-0519-09-EX-PLU-03-5101-DWG

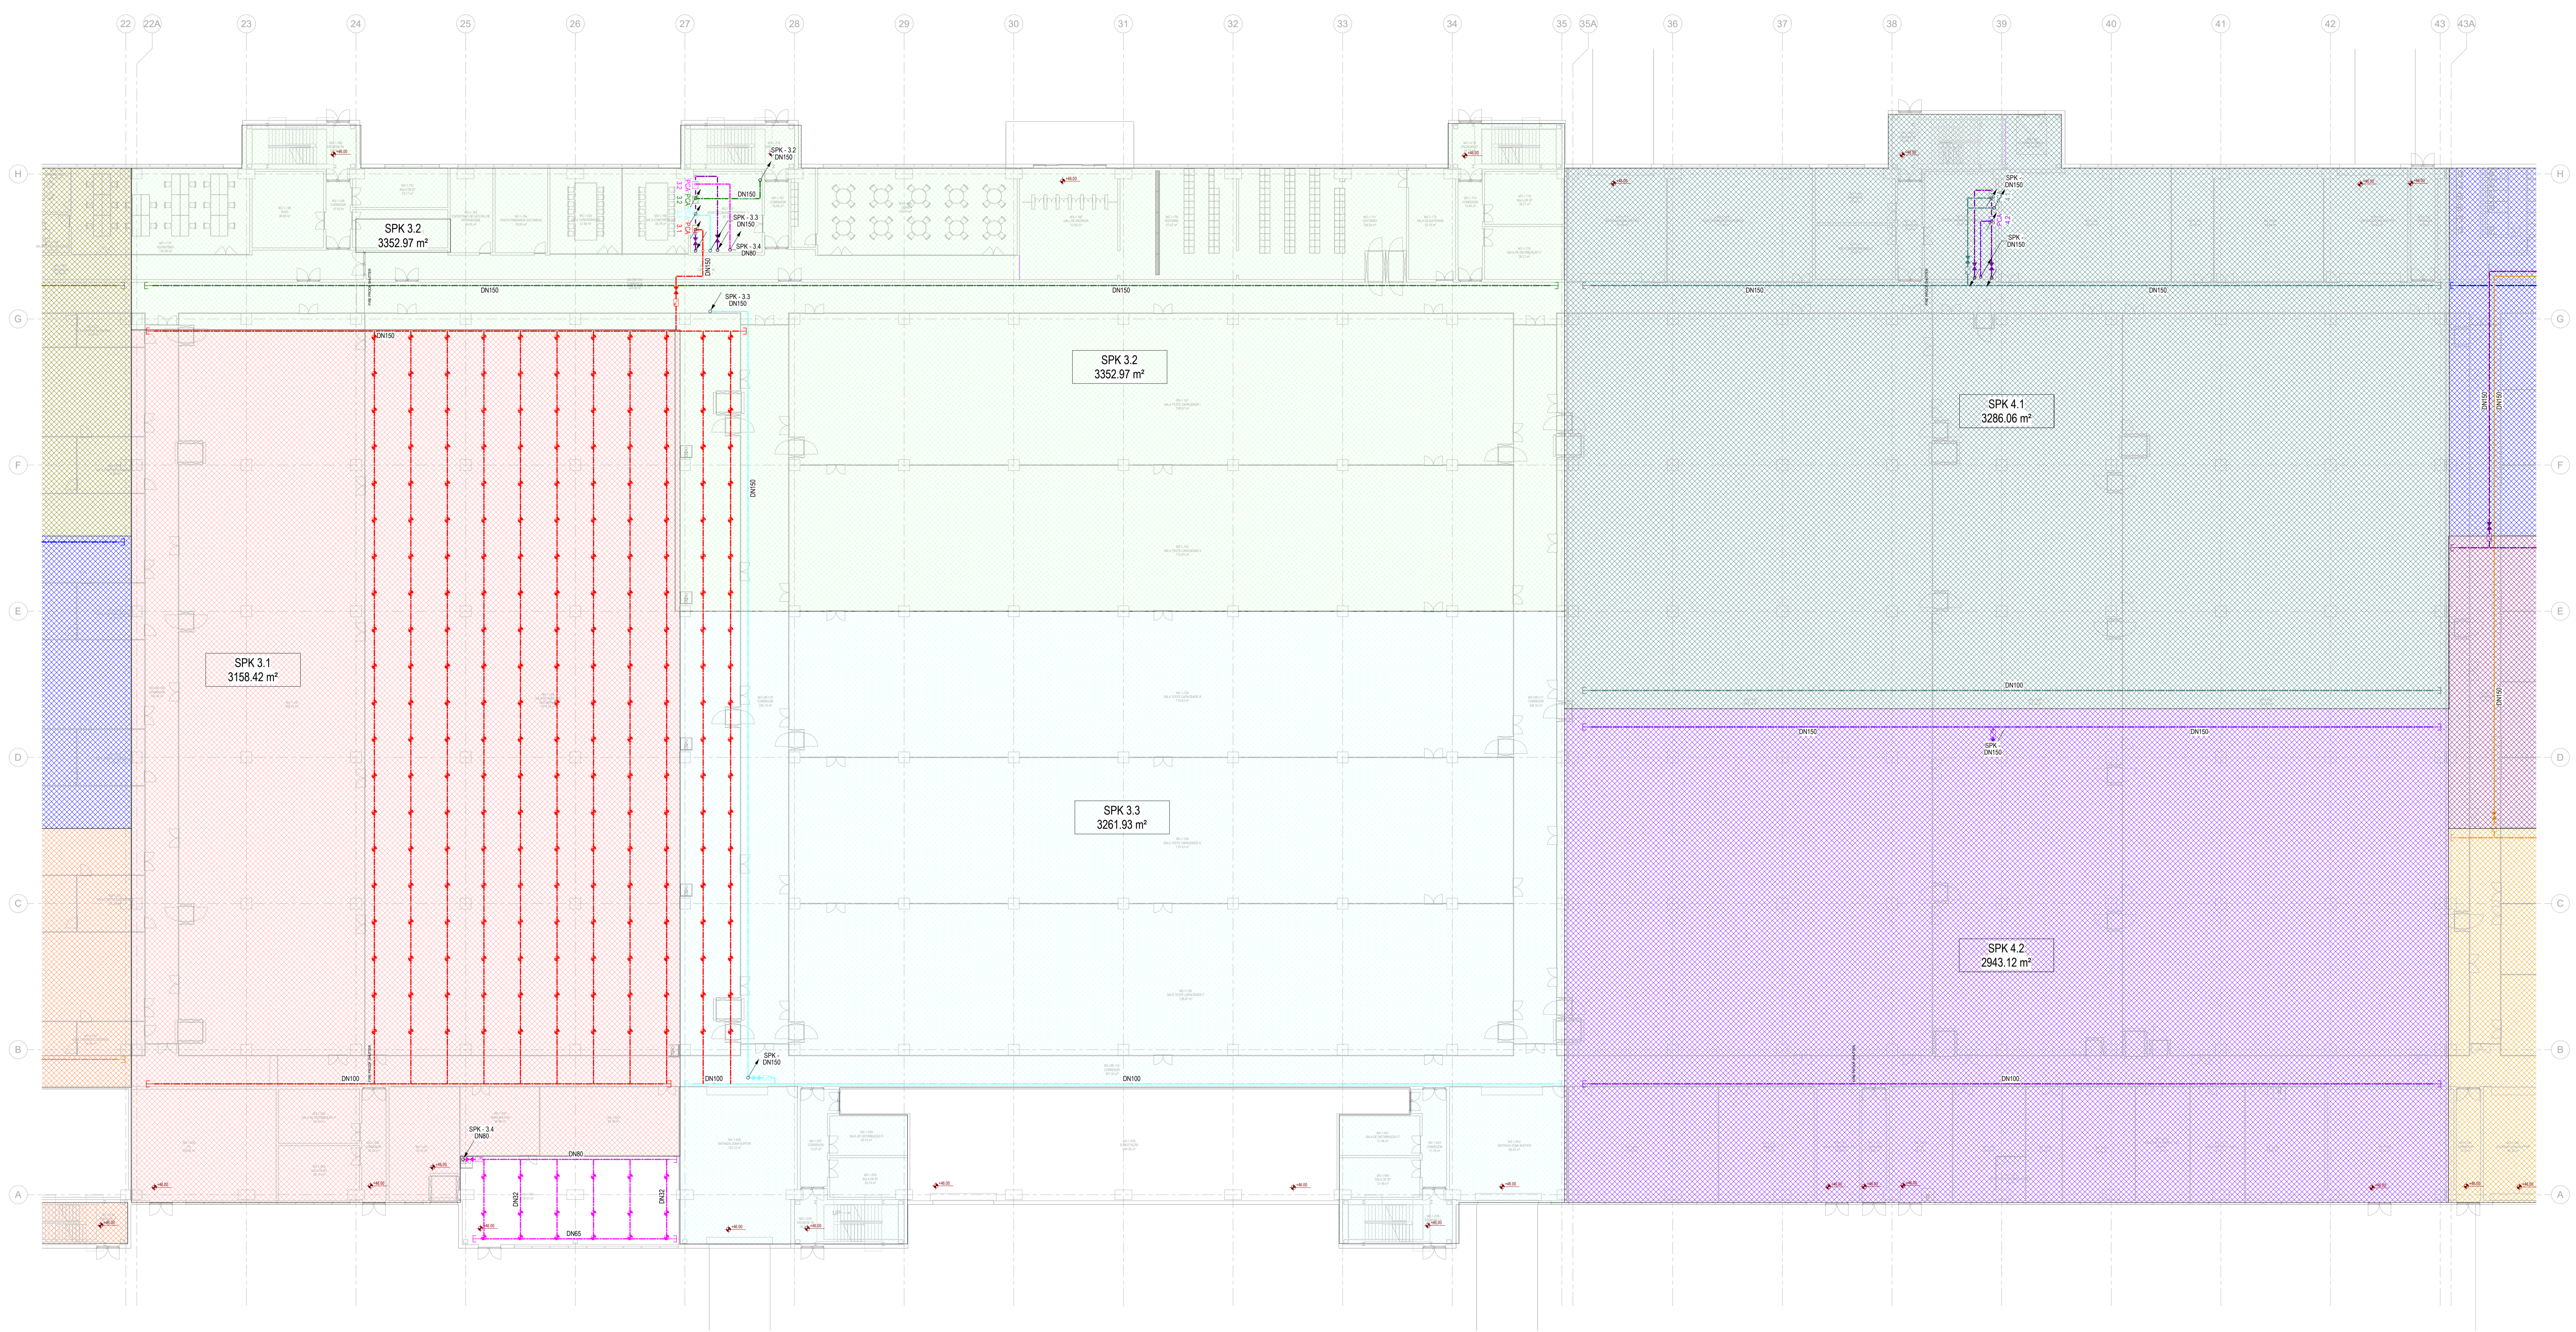

Level 1 (P2) - S  
 1 : 200

**PLANTA CHAVE / KEY PLAN**

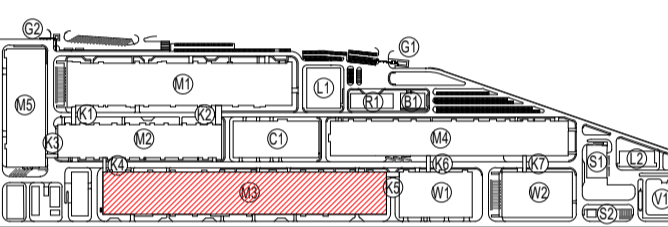

- M1 - PRODUÇÃO ELÉTRICA / ELECTRIC WORKSHOP
- M2 - PRODUÇÃO DE CÉLULAS / CELL WORKSHOP
- M3 - FORMAÇÃO / FORMATION WORKSHOP
- M4 - CARGA/DESCARGA / CHARGE/UNLOAD
- M5 - PRODUÇÃO DE INVOLUCROS / PARTS MANUFACTORY
- N1 - ESTACIÃO DE TRATAMENTO DE ÁGUA / WATER TREATMENT STATION
- H1 - ARMAZÉM DE QUÍMICOS / CHEMICAL STORAGE
- P1 - CANTINA / CATERING
- B1 - INSTALAÇÃO PARA COLABORADORES / EMPLOYEES SERVICE CENTER
- C1 - ED. CENTRAL DE UTILIDADES / CENTRAL UTILITY BUILDING (CUR)
- S1 - ESTACIÃO DE RESÍDUOS SÓLIDOS / SST
- SS - ESTACIÃO DE RESÍDUOS LÍQUIDOS / LIQUID WASTE STATION
- KA - COBERTORES LOGÍSTICOS / LOGISTIC COVERINGS
- L1 - LABORATÓRIO 1 / LABORATORY 1
- L2 - LABORATÓRIO 2 / LABORATORY 2
- Q1 - PORTINHA 1 / GUARD HOUSE 1
- Q2 - PORTINHA 2 / GUARD HOUSE 2
- Q3 - PORTINHA 3 / GUARD HOUSE 3

Rev.	Data / Date	Descrição / Description	Aprov.
0	24/11/2023	Emissão inicial / Preliminary issue	JAH



Cliente / Client  
**CALB**

Projeto / Project  
**UNIDADE INDUSTRIAL DE BATERIAS DE LÍTIU**  
**LITHIUM BATTERY GIGAFACTORY PLANT**

Fase / Phase  
**PROJETO DE EXECUÇÃO**  
**DETAIL DESIGN**

Designação / Designation  
**HIDÁULICA / PLUMBING**  
**M3**

**REDES DE SPRINKLERS**  
**SPRINKLERS SYSTEMS**

**NIVEL1 (P2) (M3-1-034 e M3-1-106)**  
**LEVEL 1 (P2) (M3-1-034 e M3-1-106)**

Escalas / Scales:	SEE DRAWING	Projeto / Designed:	JAH
Data / Date:	24/11/2023	Desenhado / Drawn:	RSF
Processo / Process:	T2022-0519	Verificado / Checked:	JAH
Arquivo / File:	T2022-0519-09-EX-PLU-M3-512-DWG	Aprovado / Approved:	JAH

Desenho Nº / Drawing no.  
**EX-PLU-M3-5212-DWG**

Revisão / Rev.  
**0**

This drawing is property of QUADRANTE, Engenharia e Consultoria, S.A. It cannot be copied, partially or totally, or conveyed to third parties without written allowance from QUADRANTE, S.A. This drawing is only good for construction if properly signed.