

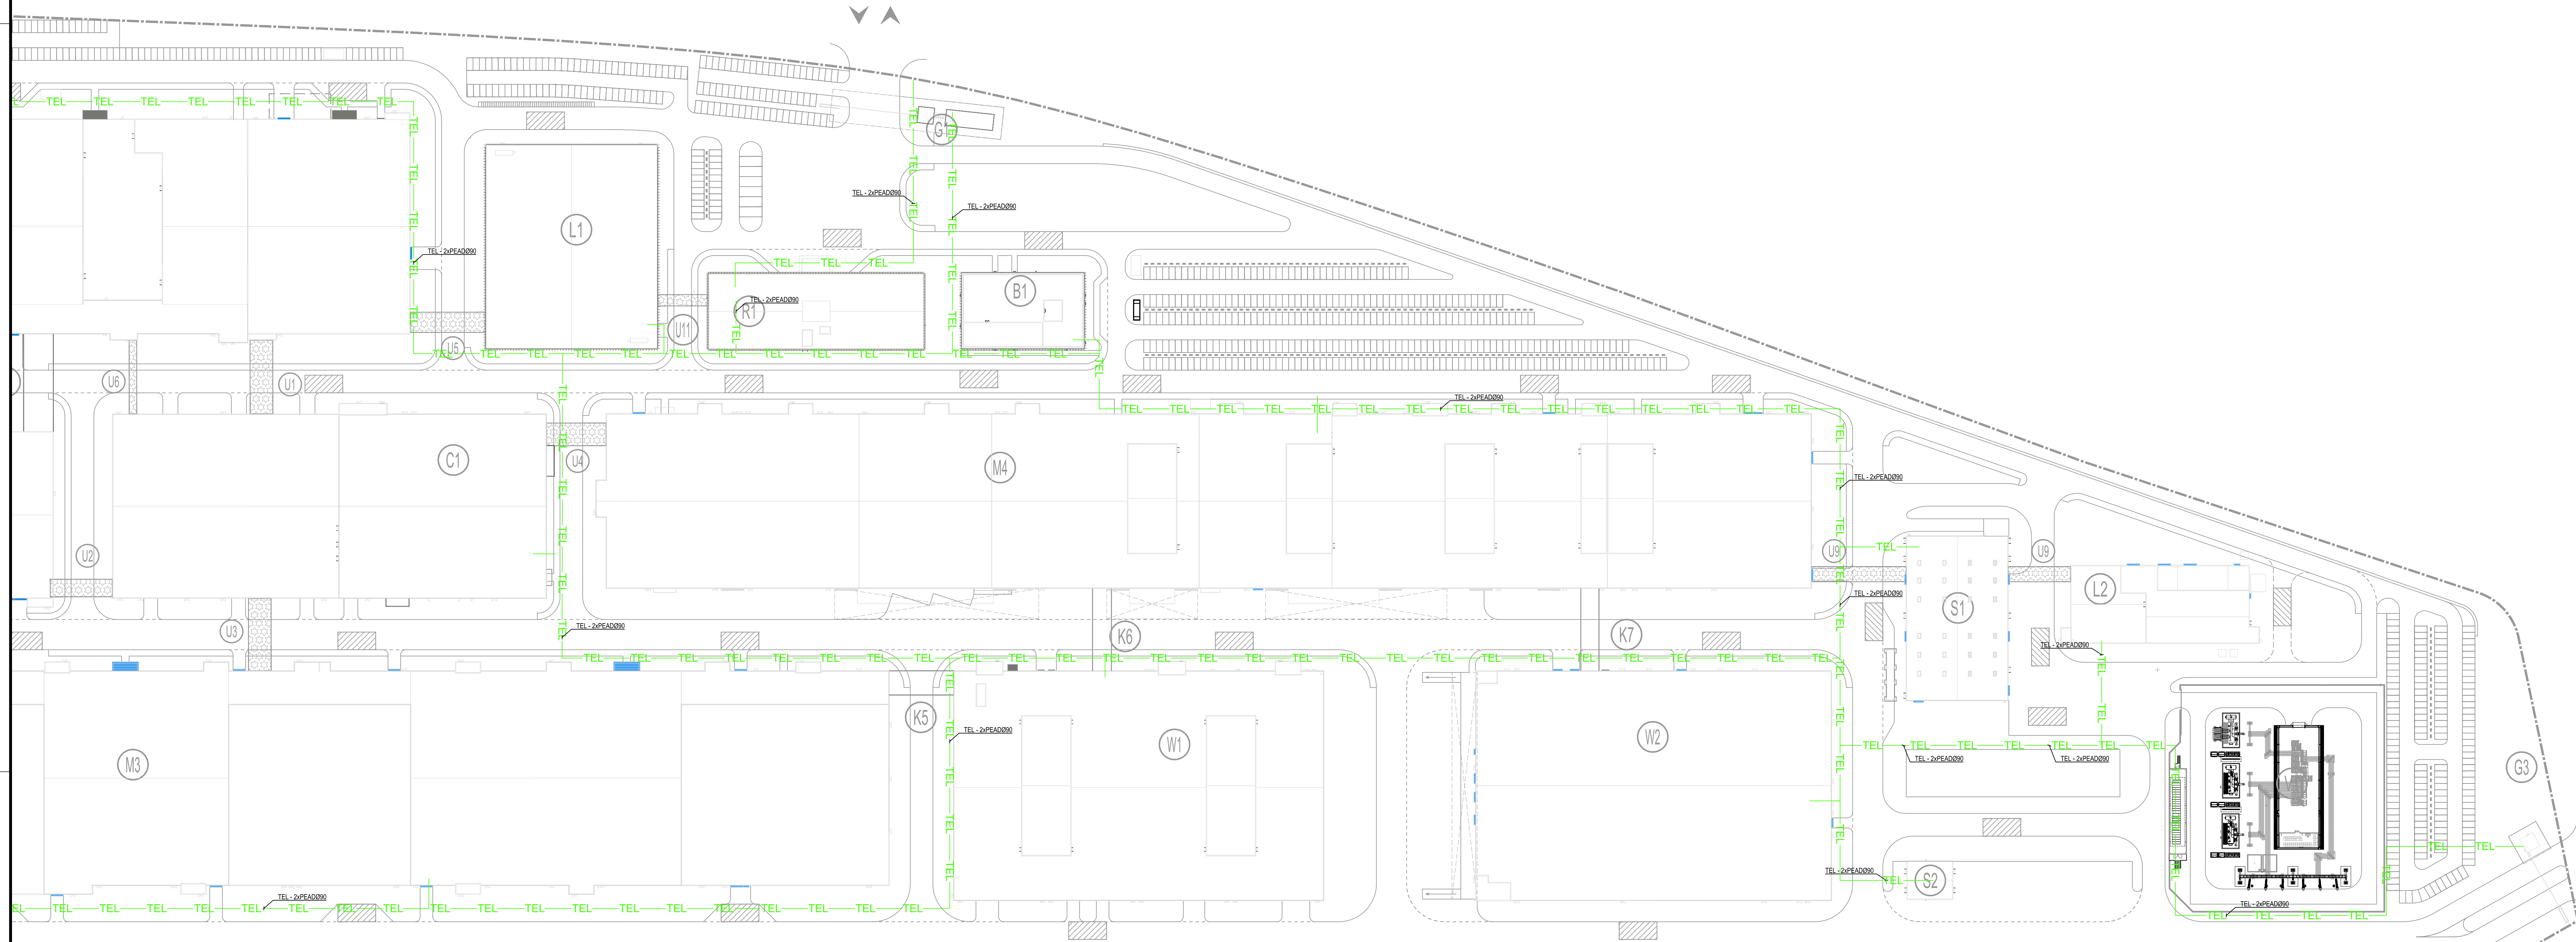


TEL - Telecomunicações / Telecom underground

- 1 - As premissas, pressupostos, descrições, enquadramento legal, limitações da análise e eventuais questões em aberto são identificadas no relatório / Please refer to the design report document for the reference, premisses, assumptions, descriptions, legal framework, limitations of analysis or validation and open issues.
- 2 - A redes identificadas dizem apenas respeito às redes principais enterradas dentro dos limites da plataforma e das quais se exclui a subestação / The networks identified relate only to the main networks buried within the platform boundary, from which the substation is excluded.

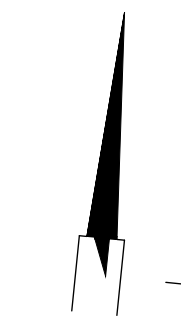

PLANTA CHAVE / KEY PLAN

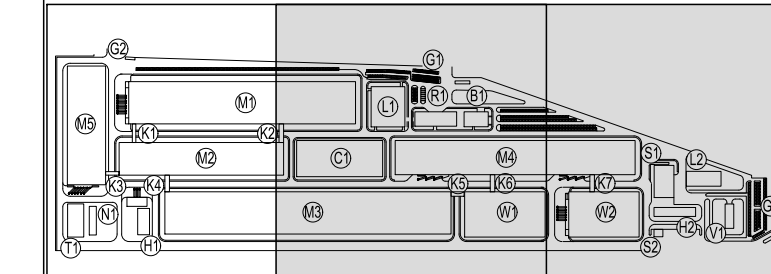

- M1 - ELECTRODE WORKSHOP
- M2 - CELL WORKSHOP
- M3 - FORMATION WORKSHOP
- M4 - PARTS MANUFACTORY
- C1 - CENTRAL UTILITY BUILDING (CUB)
- W1 - CELL WAREHOUSE
- W2 - GENERAL WAREHOUSE
- H1 - HAP ROOM/STATION
- H2 - ELECTROLYTE STATION
- TI - VVVF
- L1 - LABORATORY 1
- L2 - LABORATORY 2
- B1 - HAD BUILDING
- B2 - EMPLOYEE SERVICE CENTER
- G1 - GUARD HOUSE 1
- G2 - GUARD HOUSE 2
- G3 - GUARD HOUSE 3
- S1 - SWT
- S2 - GARAGEHOUSE STATION
- V1 - SUBSTATION
- XX - LOGISTIC COMPOUND

Rev.	Data	Descrição das alterações	Apov.
Rev.	Date	Description of changes	Appov.



Cliente / Client
CALB

PROJETO / Project
UNIDADE INDUSTRIAL DE BATERIAS DE LÍTIO
LITHIUM BATTERY GIGAFACTORY PLANT

Fase / Phase
INFRAESTRUTURAS ENTERRADAS
UNDERGROUND INFRASTRUCTURES

Designação / Designation
TELECOMUNIC. - PLANTA GERAL (2/2)
TELECOM - PLOT PLAN (2/2)

Escala / Scale:	1:500	Projeto / Design:	ISP
Data / Date:	14-07-2023	Desenho / Draw:	ISP
Processo / Process:	T2022-519	Verifica / Check:	PLG
Projetos / Proj:	T2022-019/020/021/099/100	Aprovado / Approved:	MMB

Desenho Nº / Drawing No:
EX-INF-GN-1201-DWG 00

This drawing is property of QUADRANTE, Engenharia e Consultoria, S.A. It cannot be copied, partially or totally, or reproduced in third parties without written allowance from QUADRANTE, S.A. This drawing is only good for construction if properly signed.