

PLANT DATUM POINT

NOMENCLATURA

ÁREA	NUM	PLANTA AMONIAÇO - NH3
530	1	CEL. H2/AMMONIA
547	2	DELUXE VALVE AREA
580	3	FERROUS AMMONIA
000	4	AMMONIA & HYDROGEN
590	5	AMMONIA ELECTRICAL SUBSTATION
590	9	AMMONIA ELECTRICAL SUBSTATION
547	10	FIRE WATER UNIT STORAGE AND PUMP
547	11	FIRE WATER UNIT STORAGE AND PUMP
545/546	12	AMMONIA STORAGE UNIT
NOTAS GERAIS

- Dimensões apresentadas em milímetros;
 - Coordenadas apresentadas em metros;
 - Cota relativa +100.00m corresponde à cota absoluta +38.00m;
 - Origem do sistema de coordenadas definido de acordo com a tabela abaixo:


LEGENDA

- ASL: Above Sea Level - Acima do Nível do Mar;
- HPP: High Pressure Point - Ponto Alto de Pressão;
- PTS: Pressure Top of Soil - Topo da Sola Manteida;
- FGL: Finished Ground Level - Cota do Solo Acabado;
- WPA: Waterproofed Area - Área Impermeabilizada.

PLANTA CHAVE

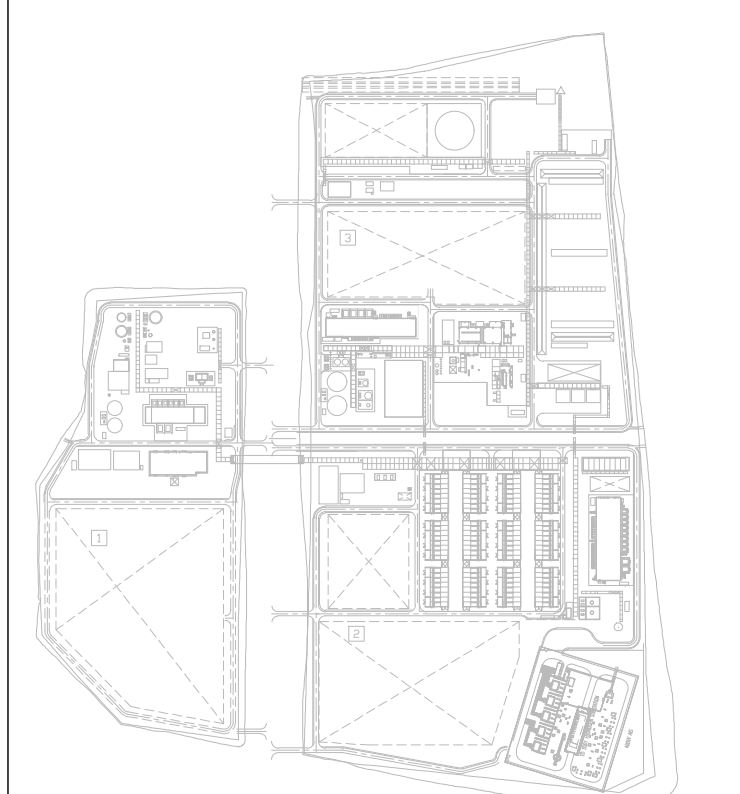

Rev	Data	Descrição das alterações	Assinatura
00	2024-11-26	Emissão Inicial	ORP
Rev			Assinatura

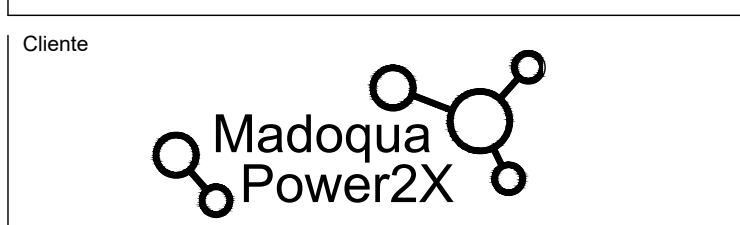

PROJETO
MADOQUA POWER 2X
500MW Electrolyser
and Green Ammonia

ERC
TECNIMONT
Projeto TCM: F. POLENGHI
Verificado TCM: C. RAMOS
Aprovado TCM: F. BUIARI
Aprovado QDE: D. PASSOS

Designação
DESENHOS GERAIS
PLANTA GERAL

Escala: 1:1500
Data: 2024-11-29
Formato: A0
Folha: 111
Projeto TCM: F. POLENGHI
Verificado TCM: C. RAMOS
Aprovado TCM: F. BUIARI
Aprovado QDE: D. PASSOS

Desenho Nº
INF-000-104 00

Este desenho é propriedade do GRUPO QUADRANTE, não podendo ser utilizado ou reproduzido, no todo ou em parte, ou comunicado a terceiros, sem a sua expressa autorização. Este desenho só é válido para consulta depois de devidamente assinado.