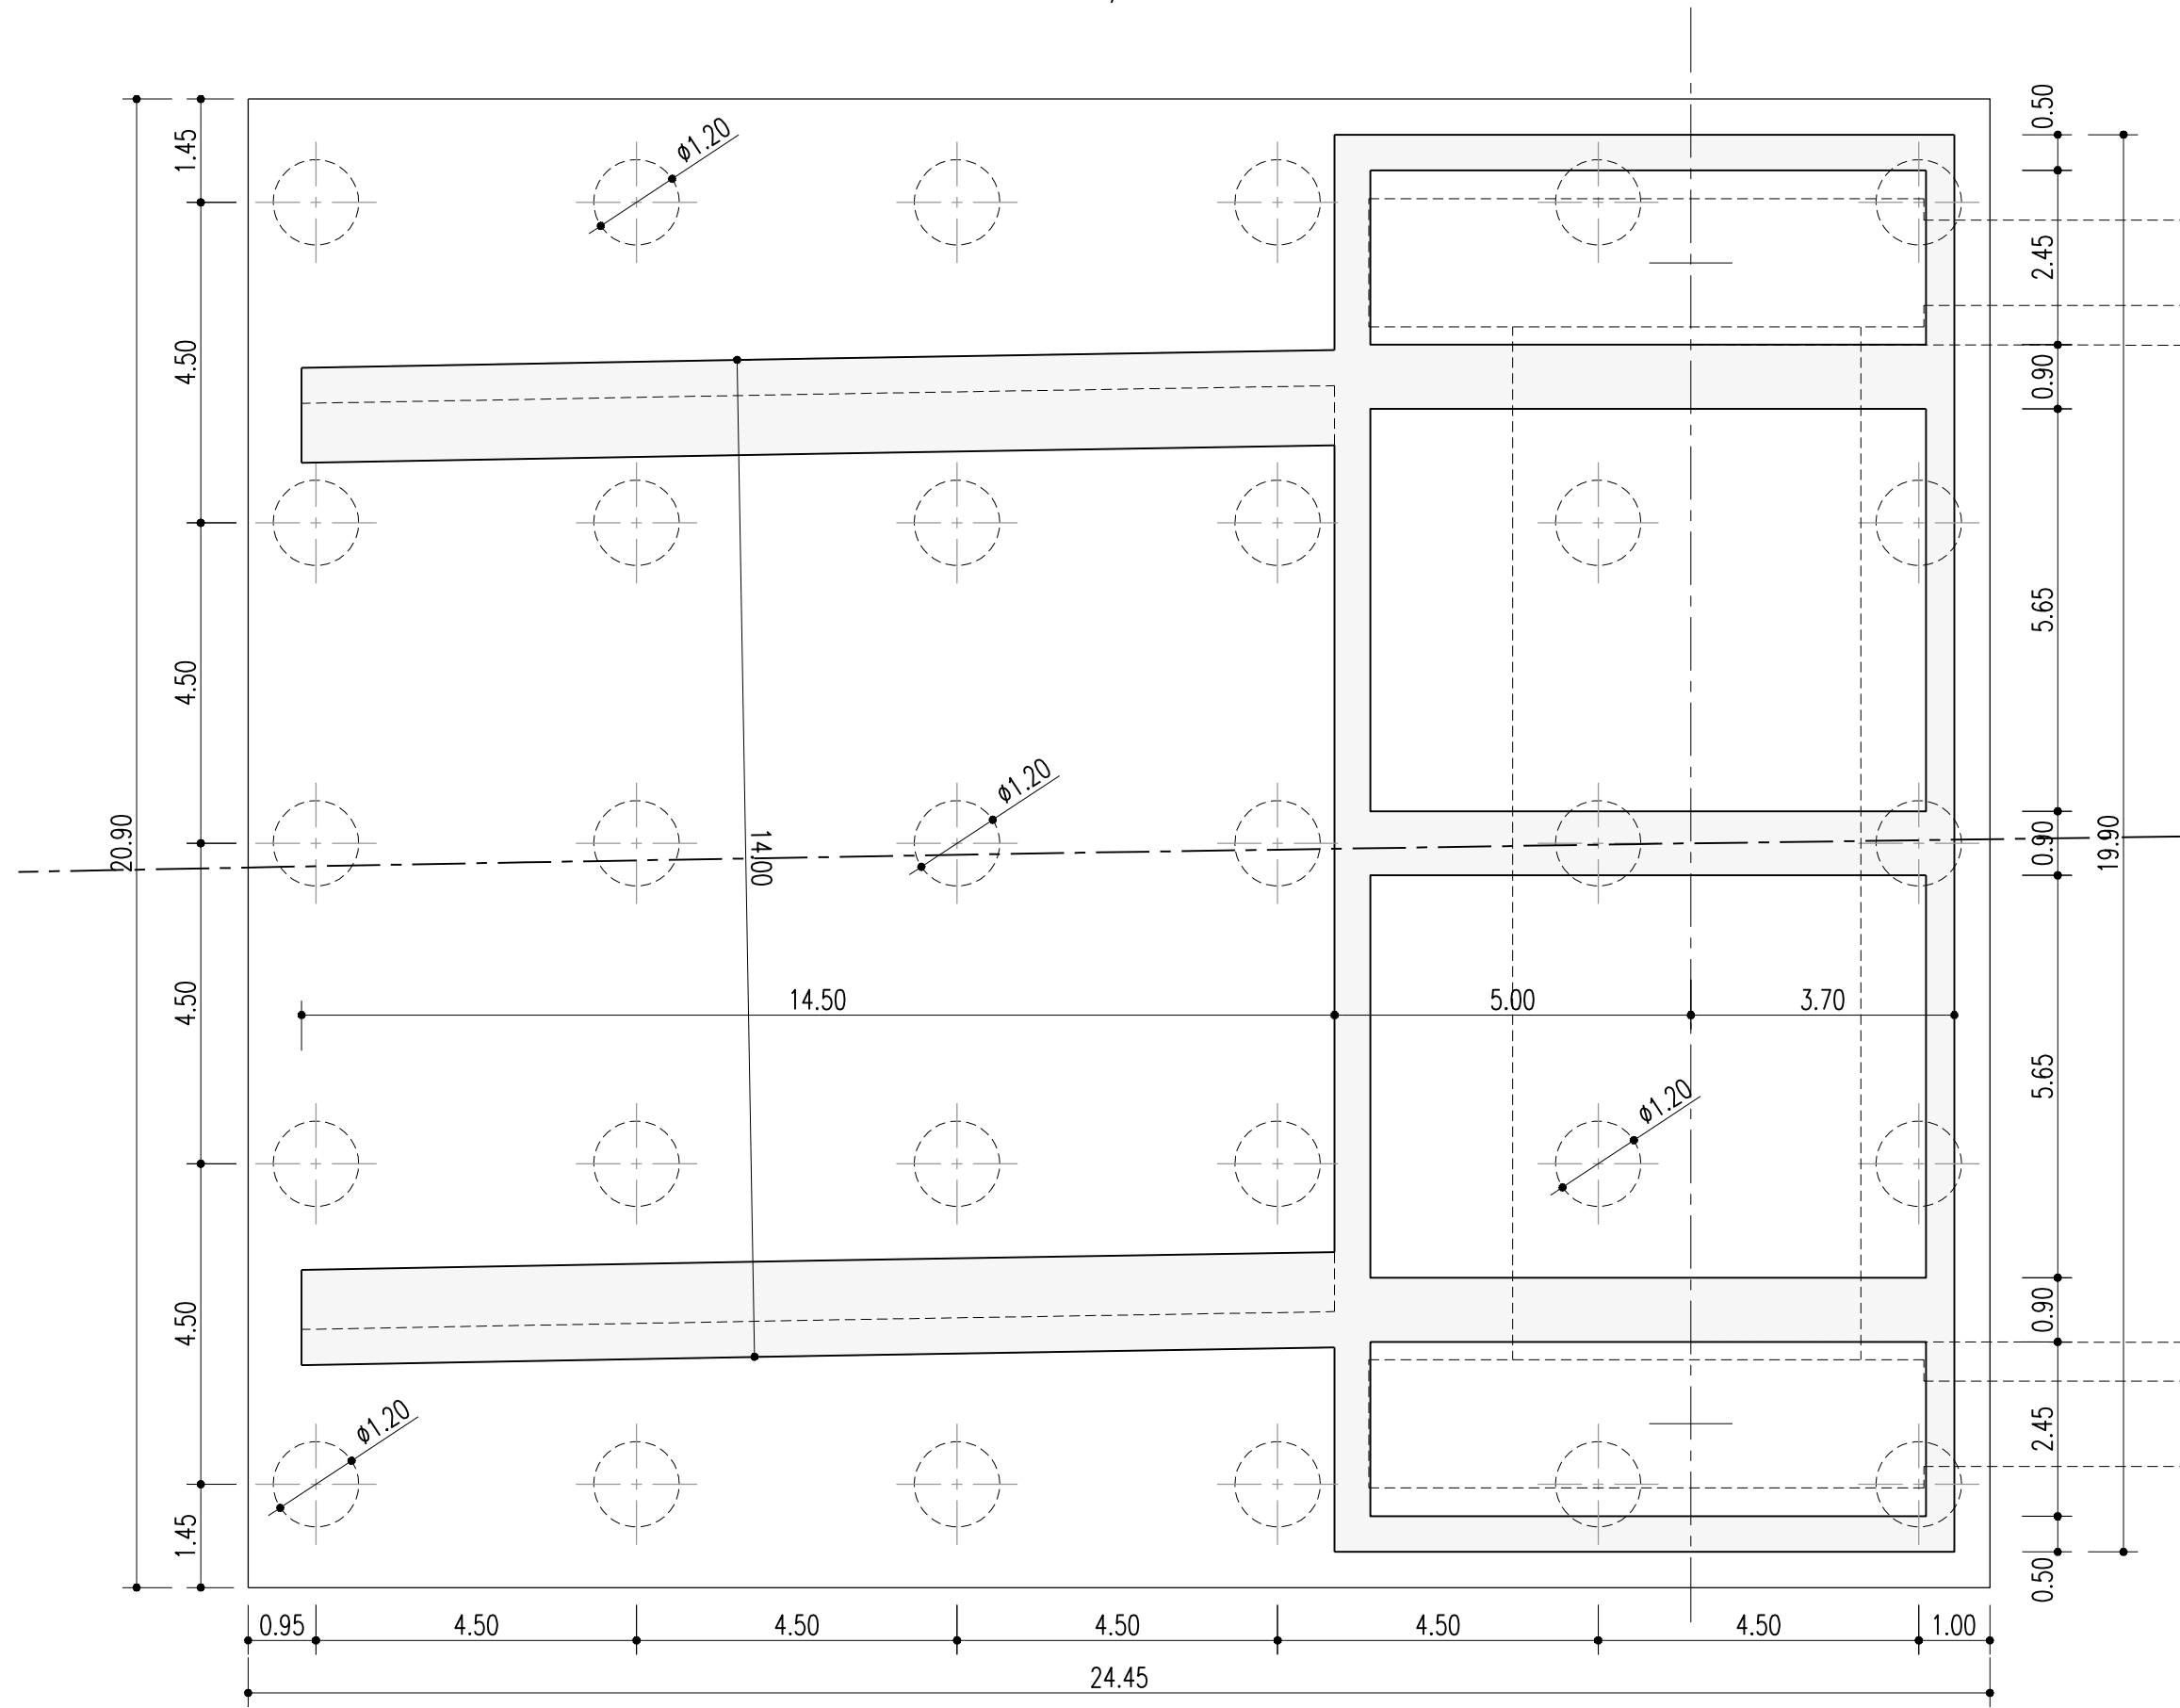
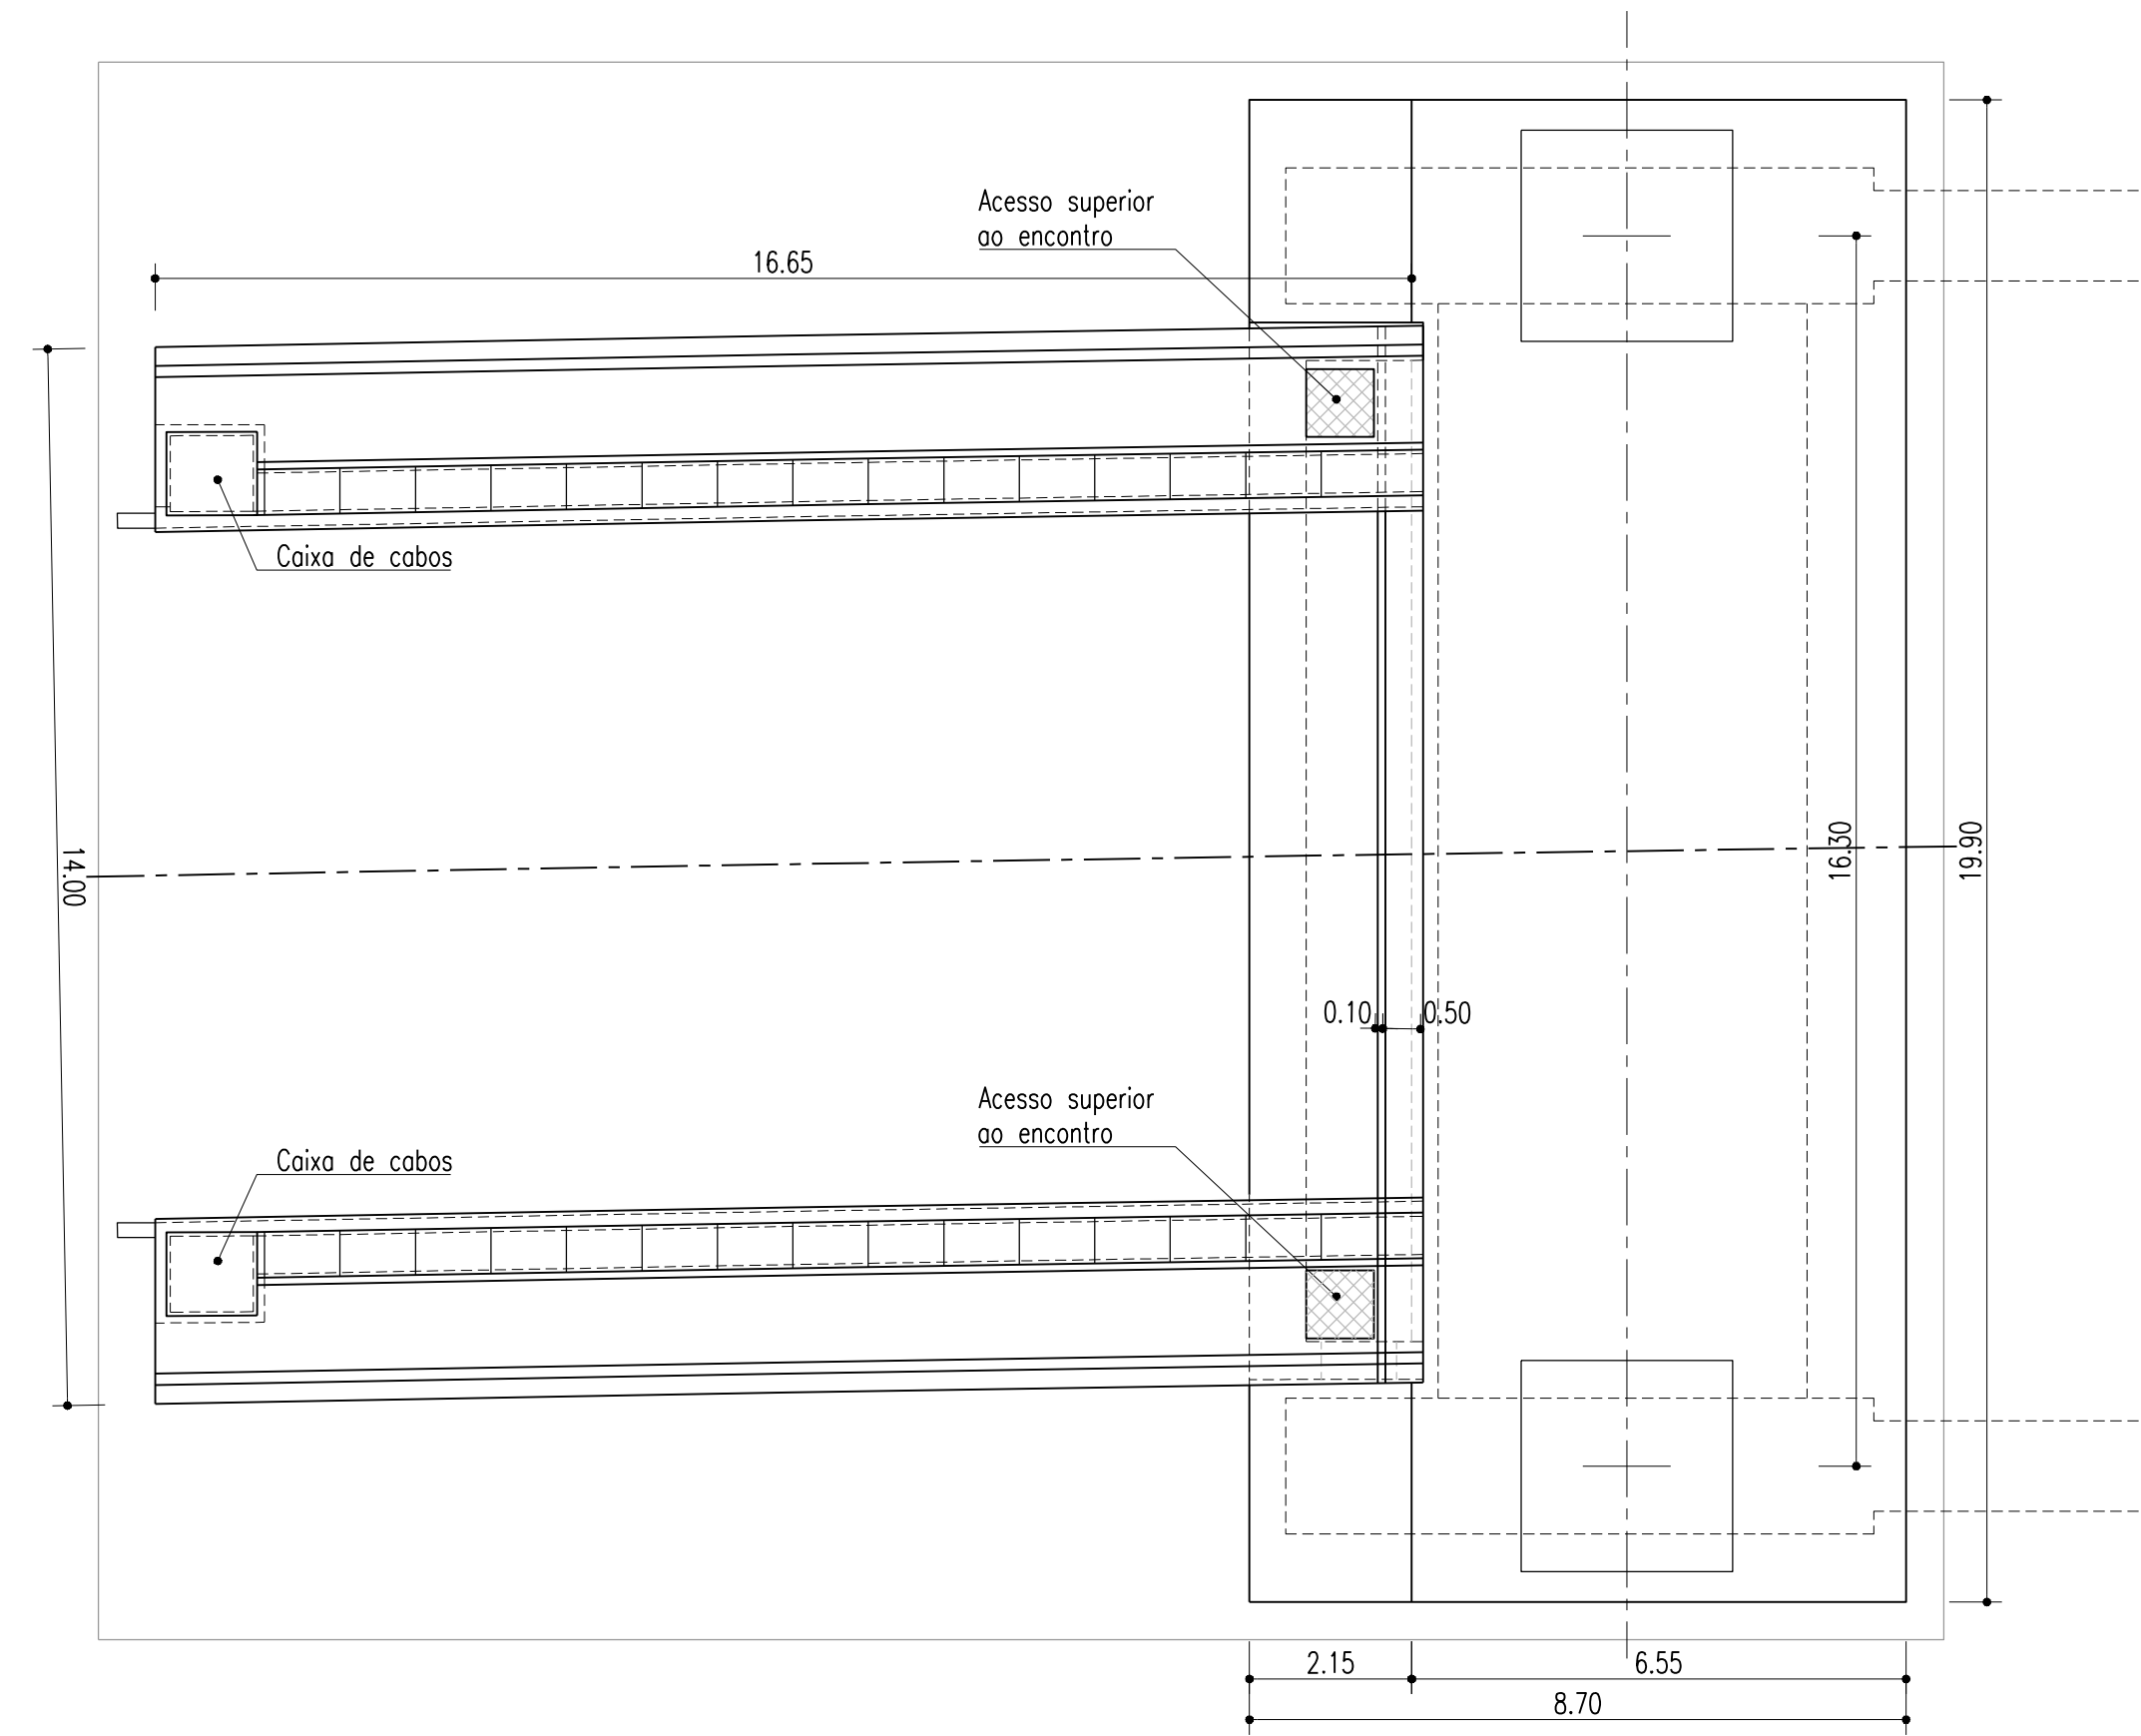
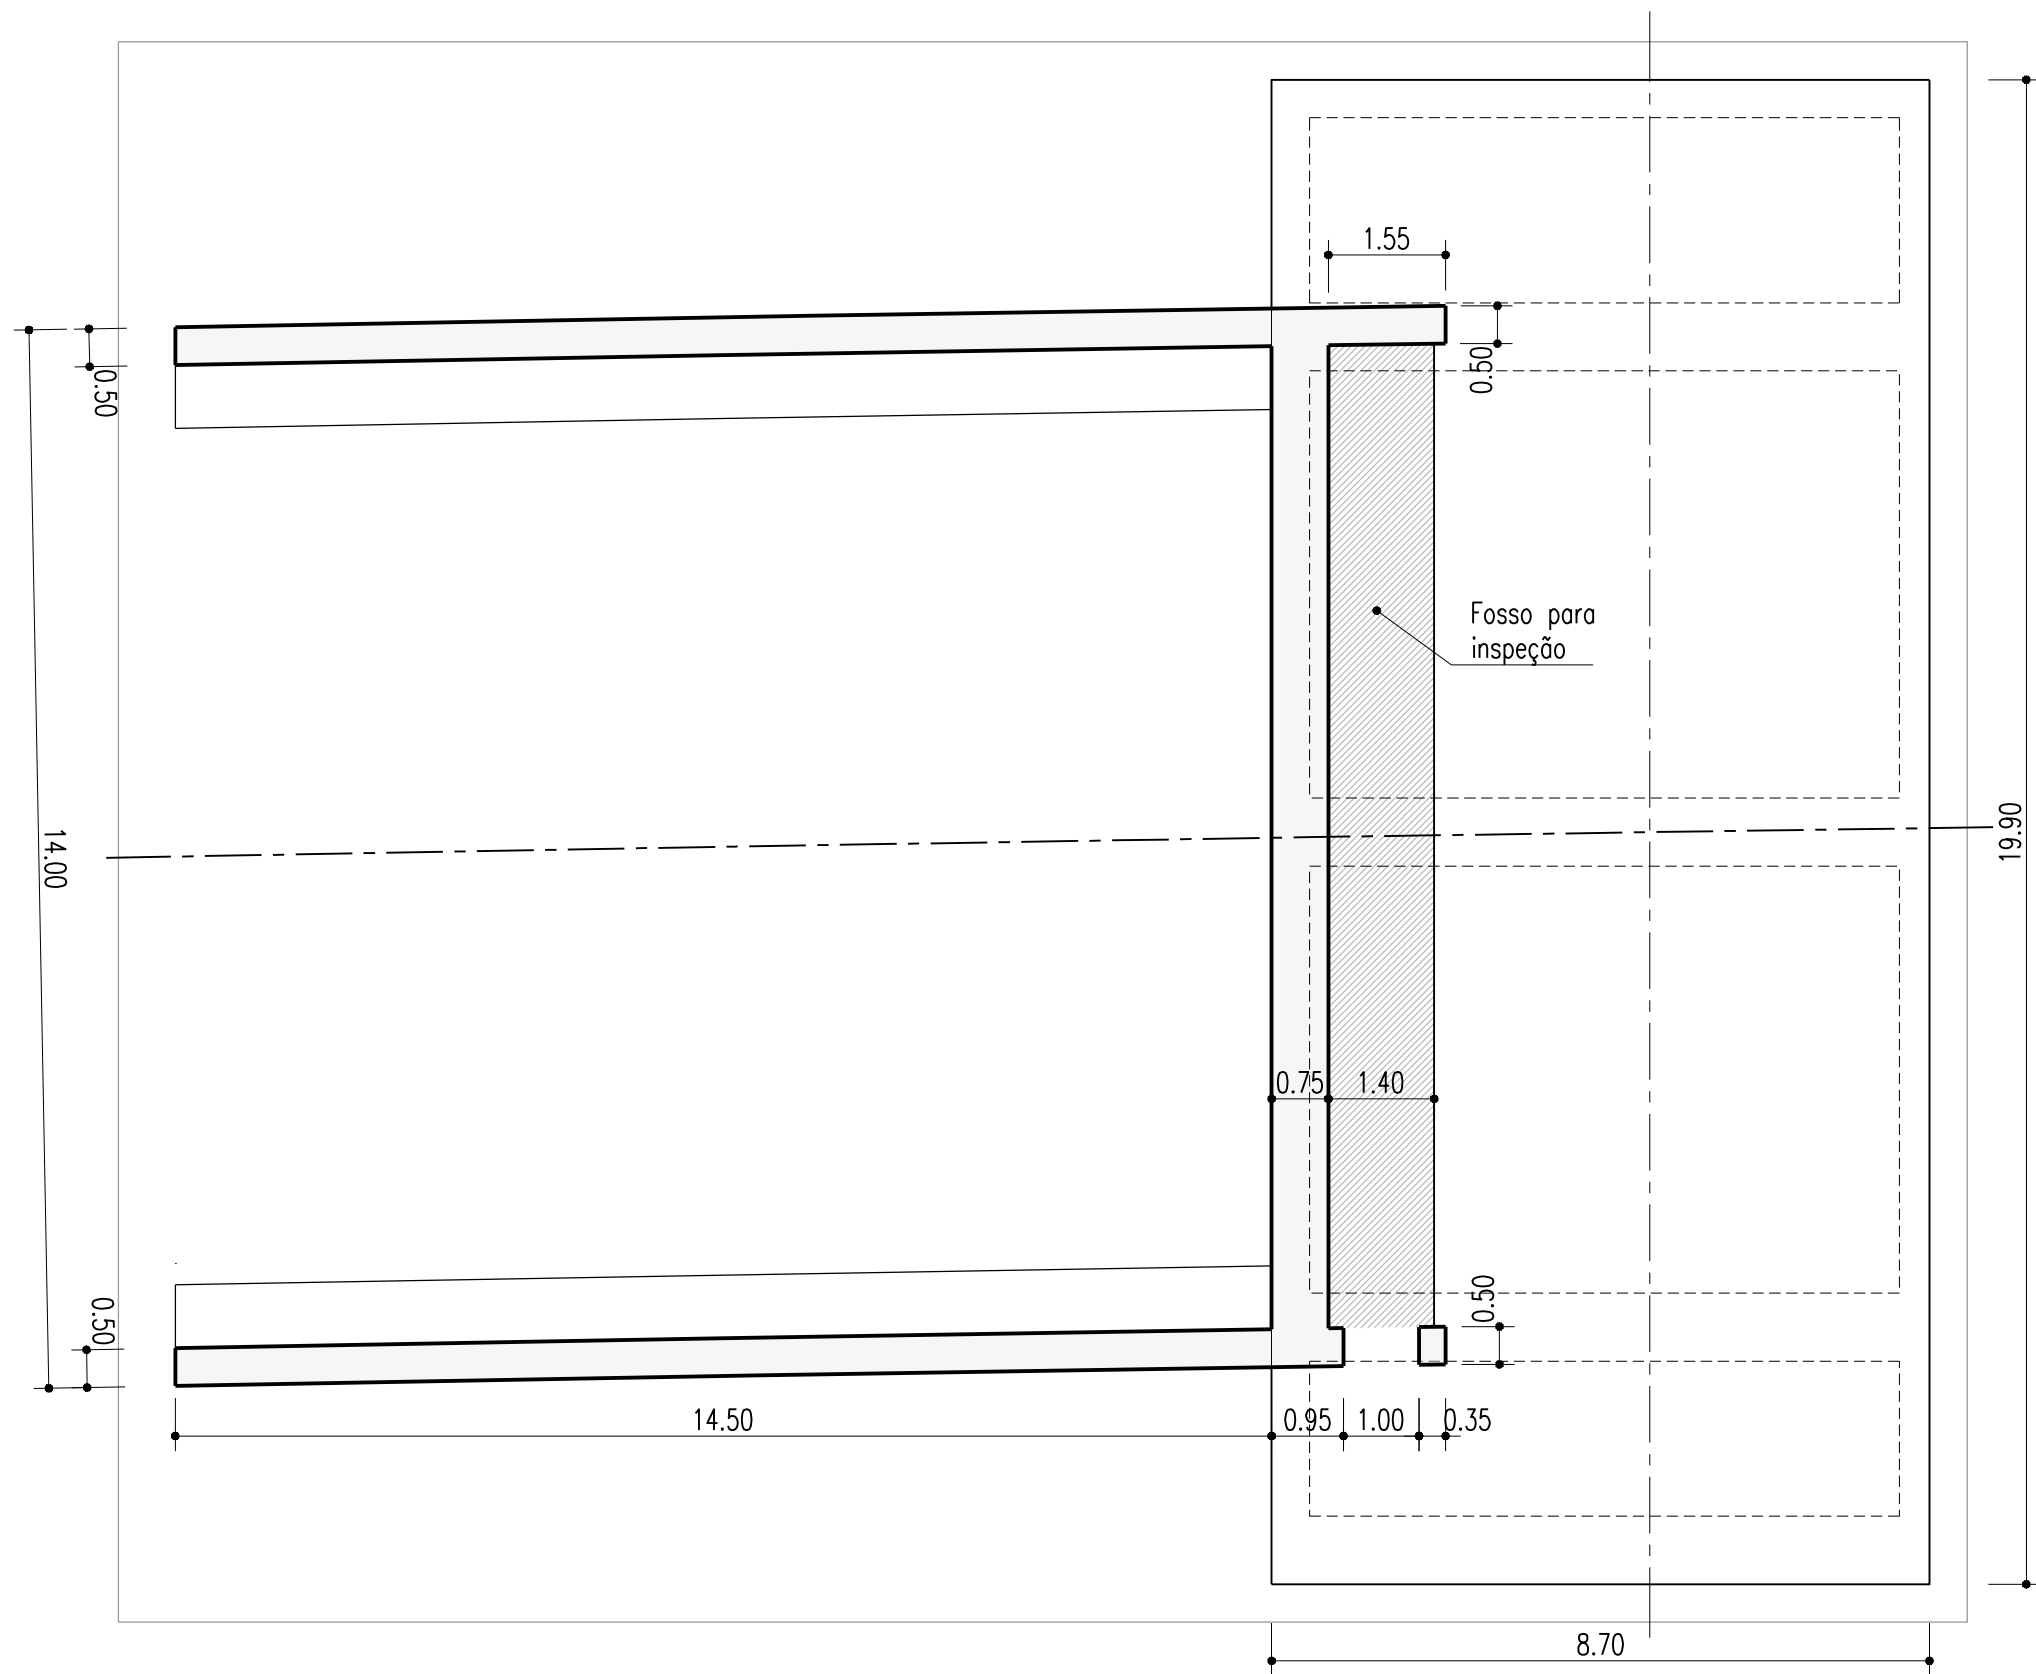
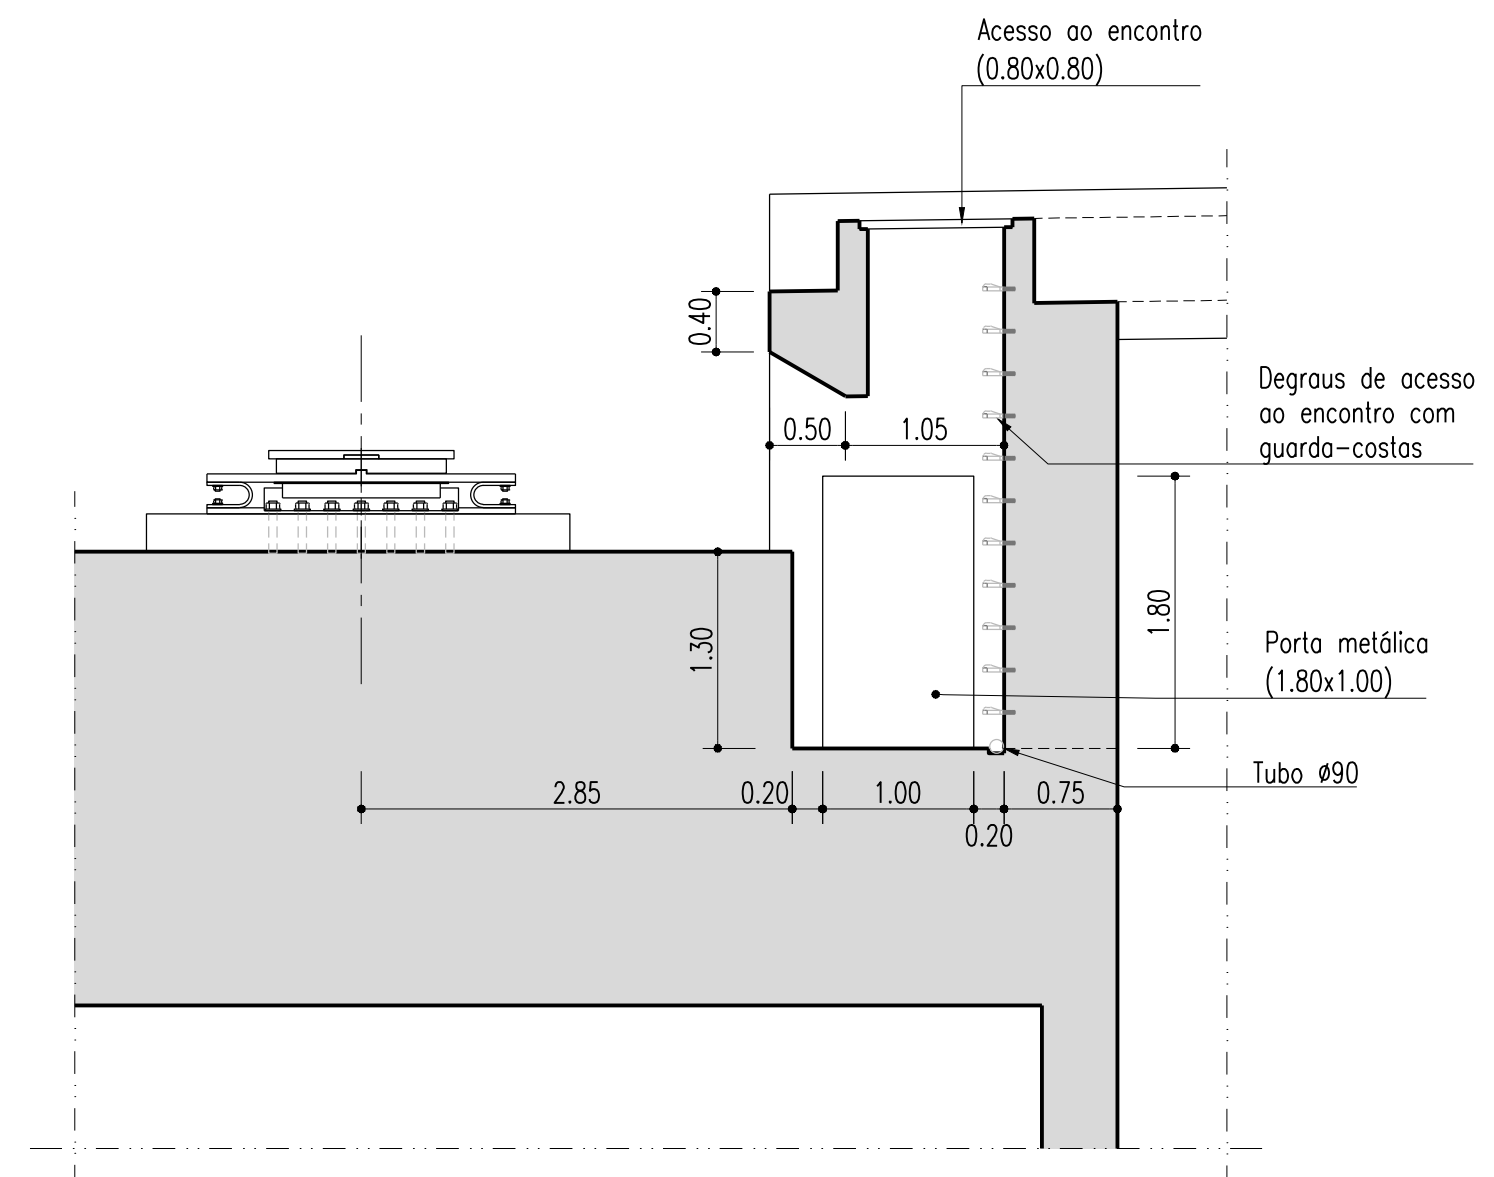


$$A1=1:100/A3=1:200$$

$$A1=1:100/A3=1:200$$

$$A1=1:100/A3=1:200$$

$$A1=1:50/A3=1:100$$
[illegible]