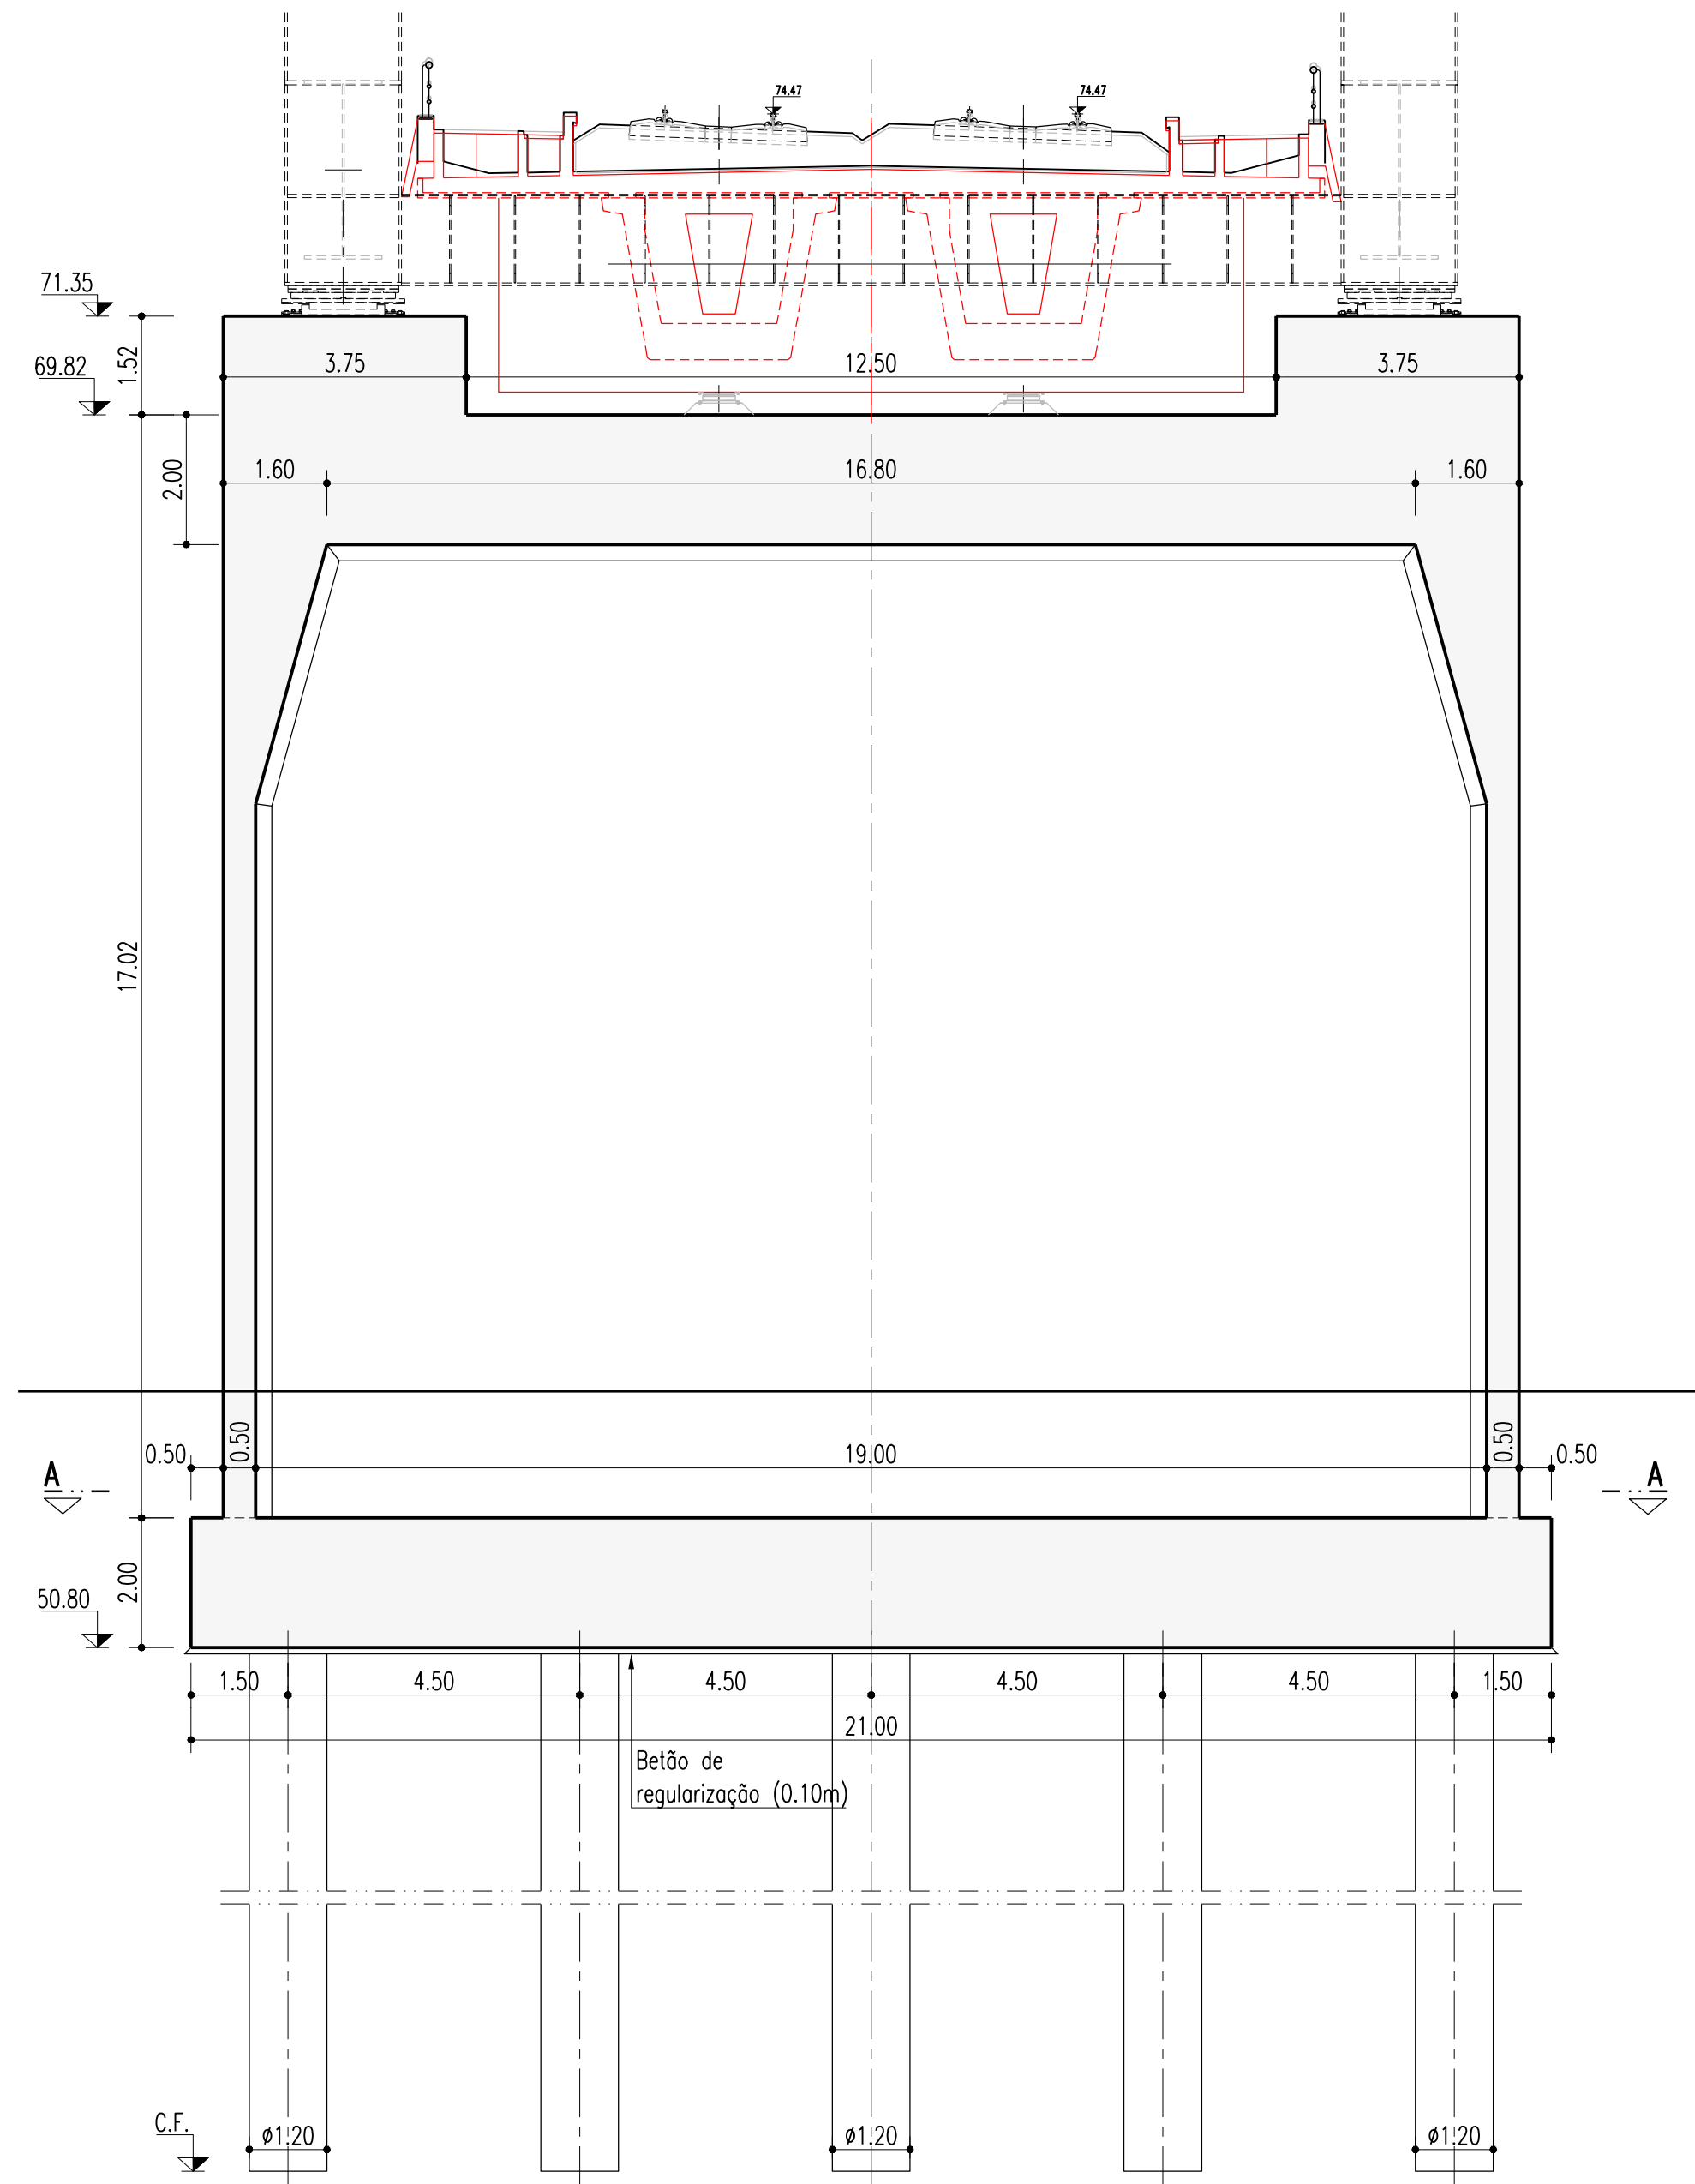


CORTE TRANSVERSAL
A1=1:100/A3=1:200

[illegible]



