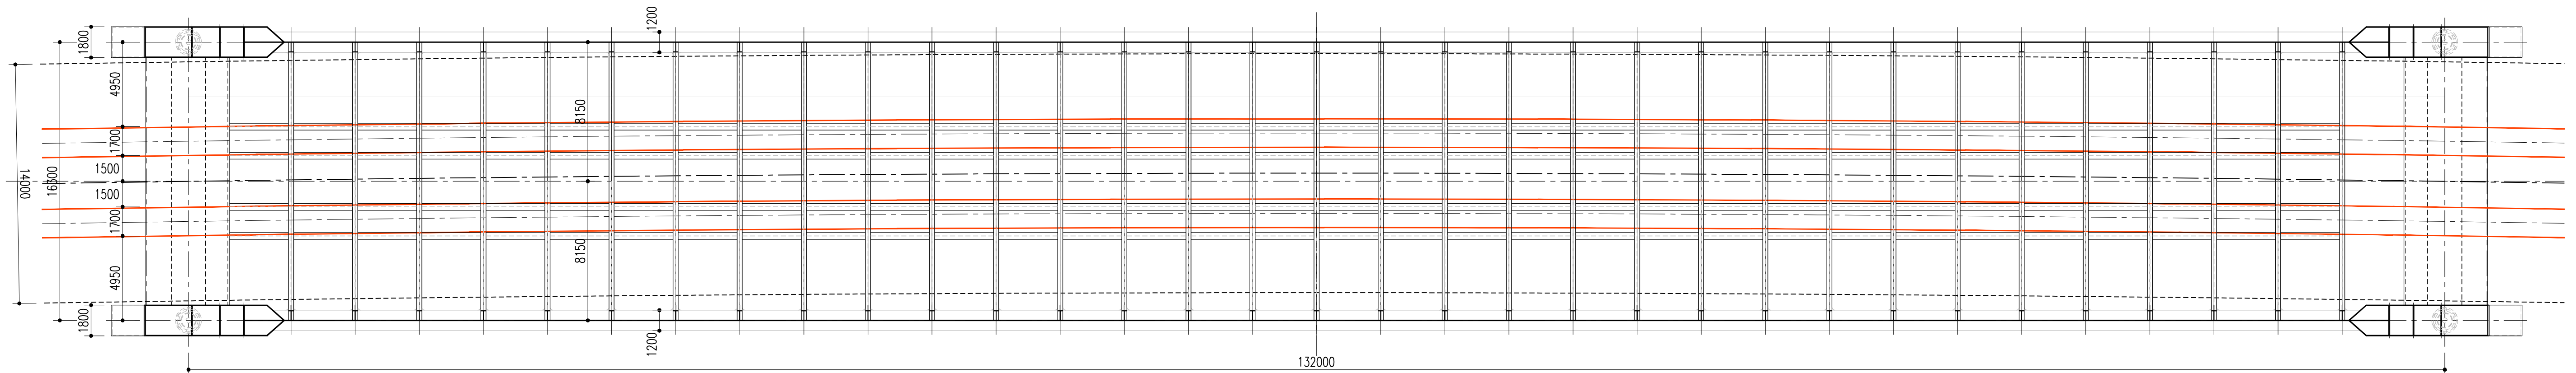


$$A1=1:200/A3=1:400$$

$$A1=1:200/A3=1:400$$
