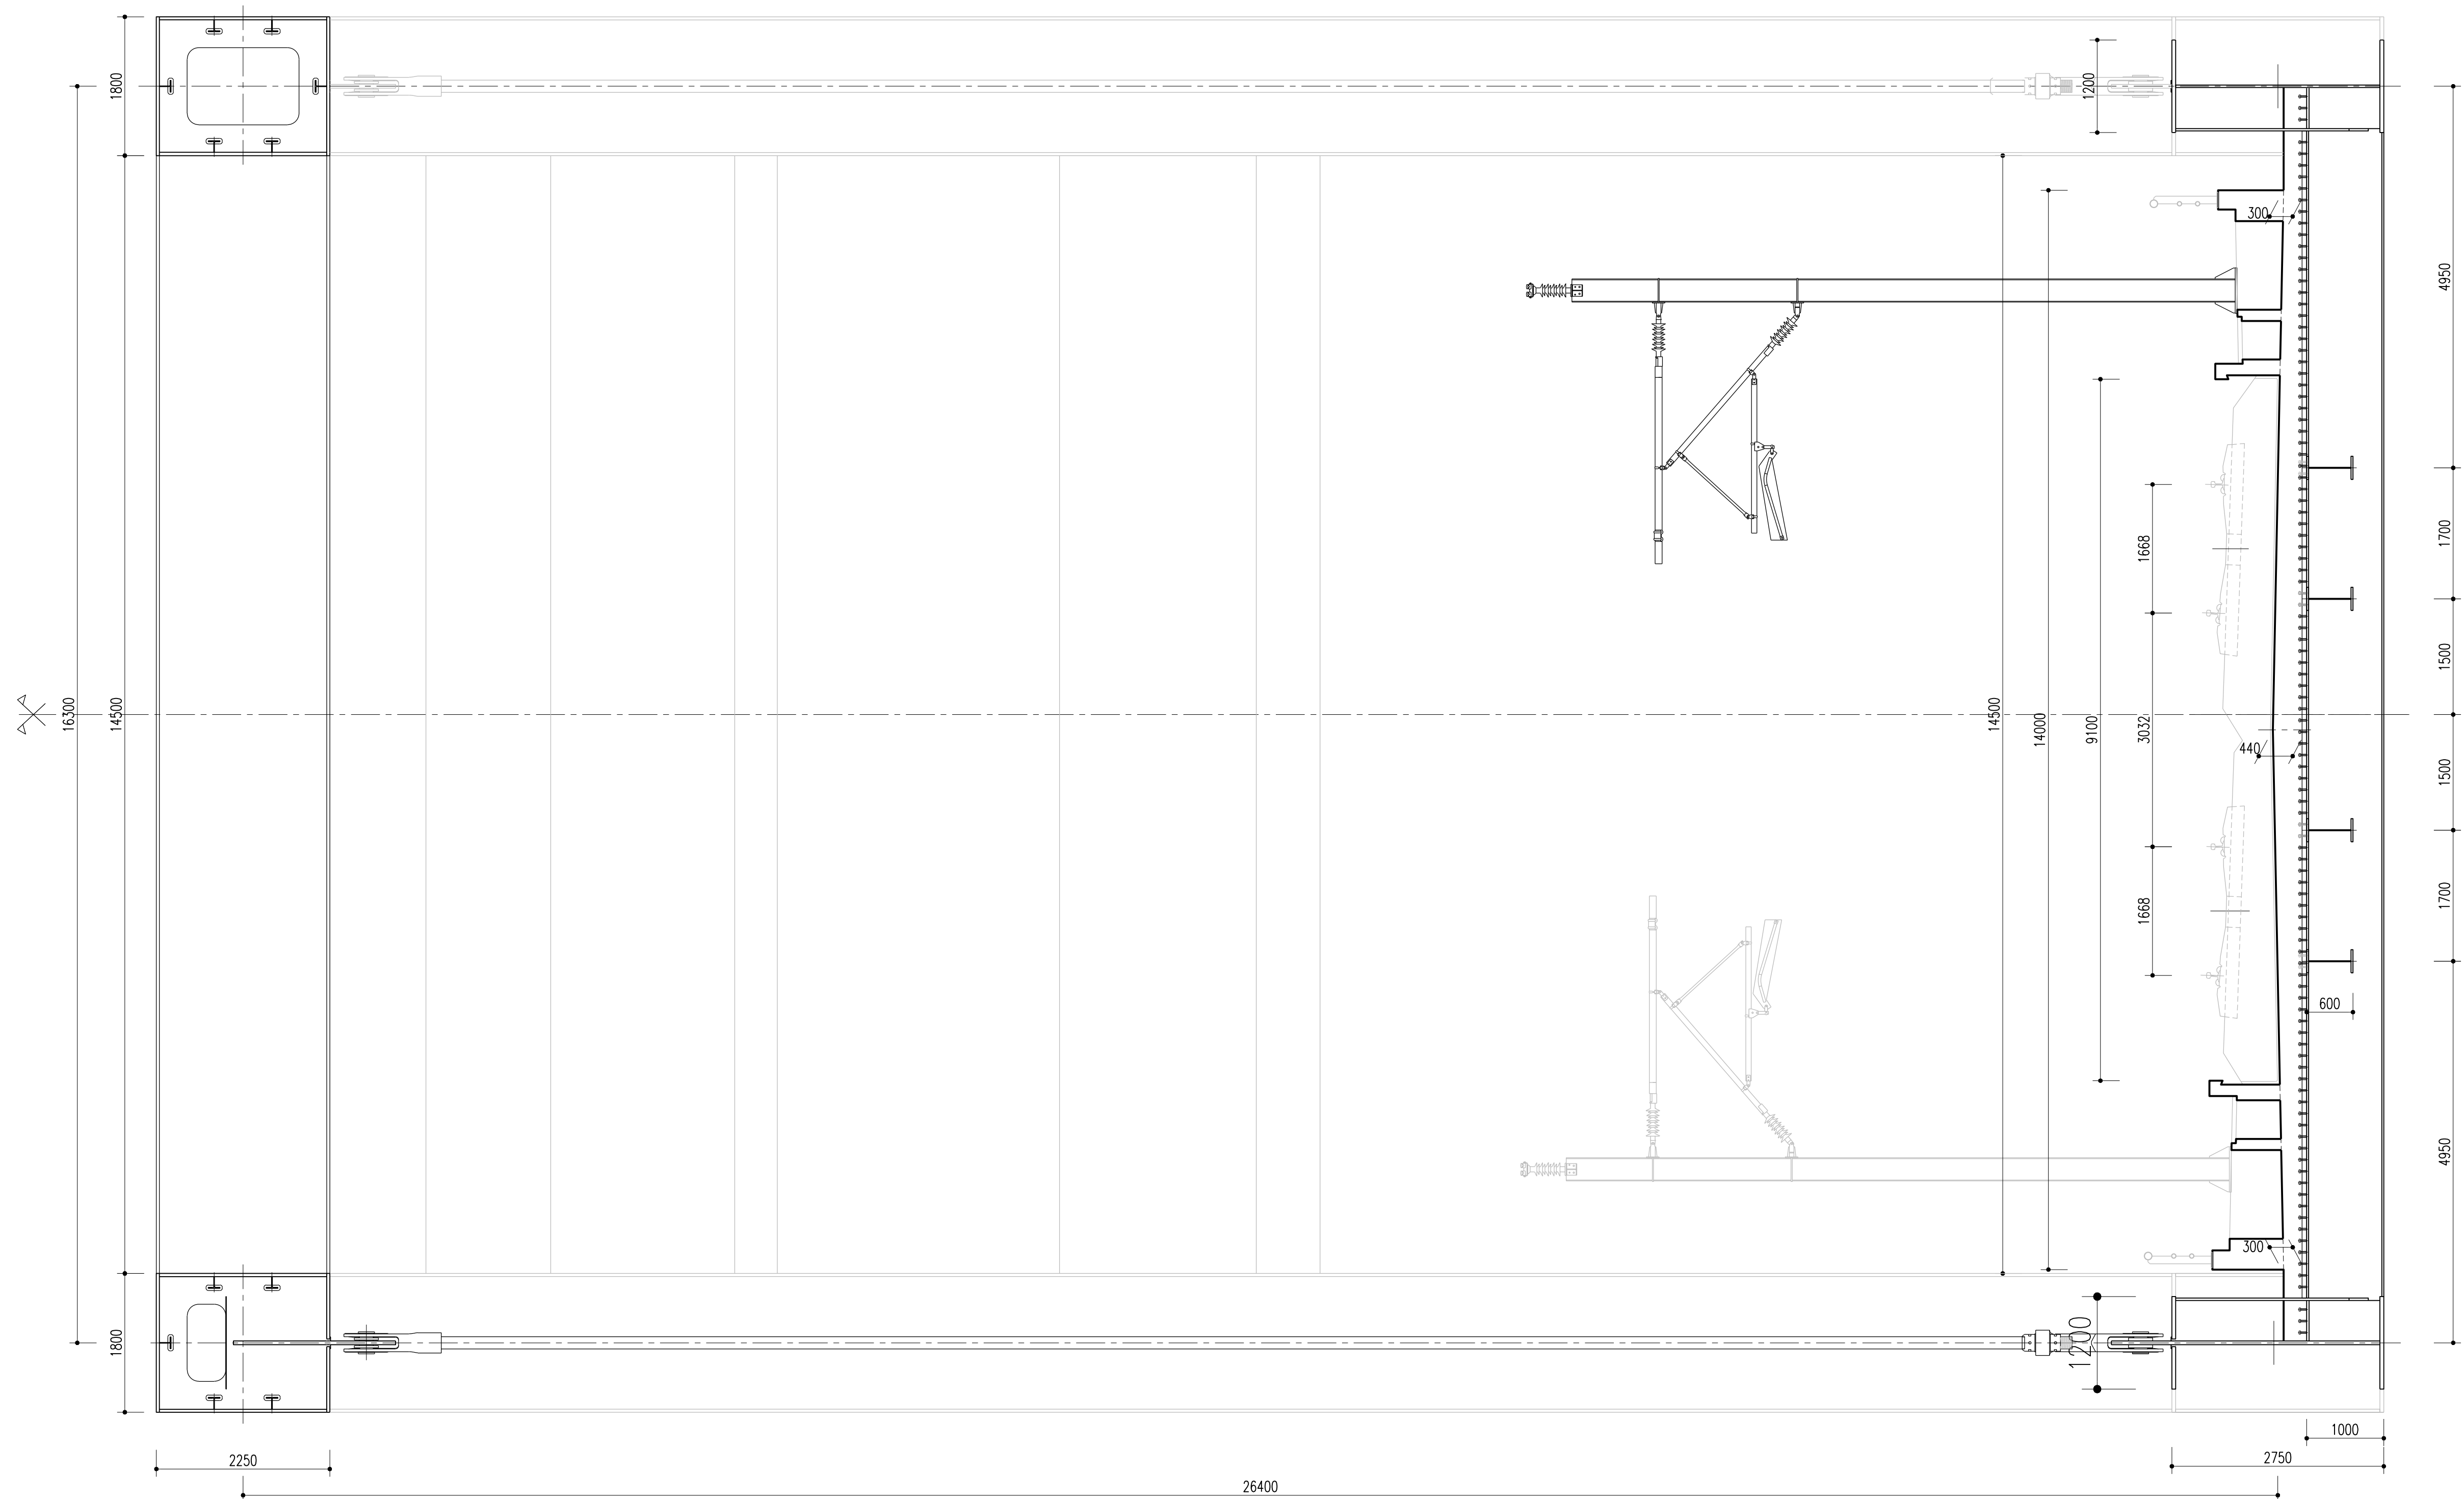


SUPERESTRUTURA – CORTE TRANSVERSAL
A1=1:50/A3=1:100

$$A1=1:50/A3=1:100$$

ENTRE PENDURAS

SOBRE OS PENDURAIAS

[illegible]