


Rev.	Descrição/Description	Data/Date	Des./Drawn	Verif./Checked
a	First emission	05/02/2025	T.B.	T.B.

PRELIMINARY DRAWING

CHIMNEY DATA	
DESCRIPTION	VALUE
INTERNAL DIAMETER	1050mm
EXTERNAL DIAMETER	1250mm
HEIGHT	26m
MATERIAL	AISI304
INSULATION A	50mm ROCKWOOL
INSULATION B	50mm AIR
ANCHOR	EMBEDDED CAGE
DRAIN	YES
MEASUREMENT POINTS	3 X DN100
WALKWAYS	180°
STAIRS	MONKEY LADDERS WITH INTERMEDIATE FLOOR
LIGHTNING ROD	YES, WITH CABLE AND EARTHING

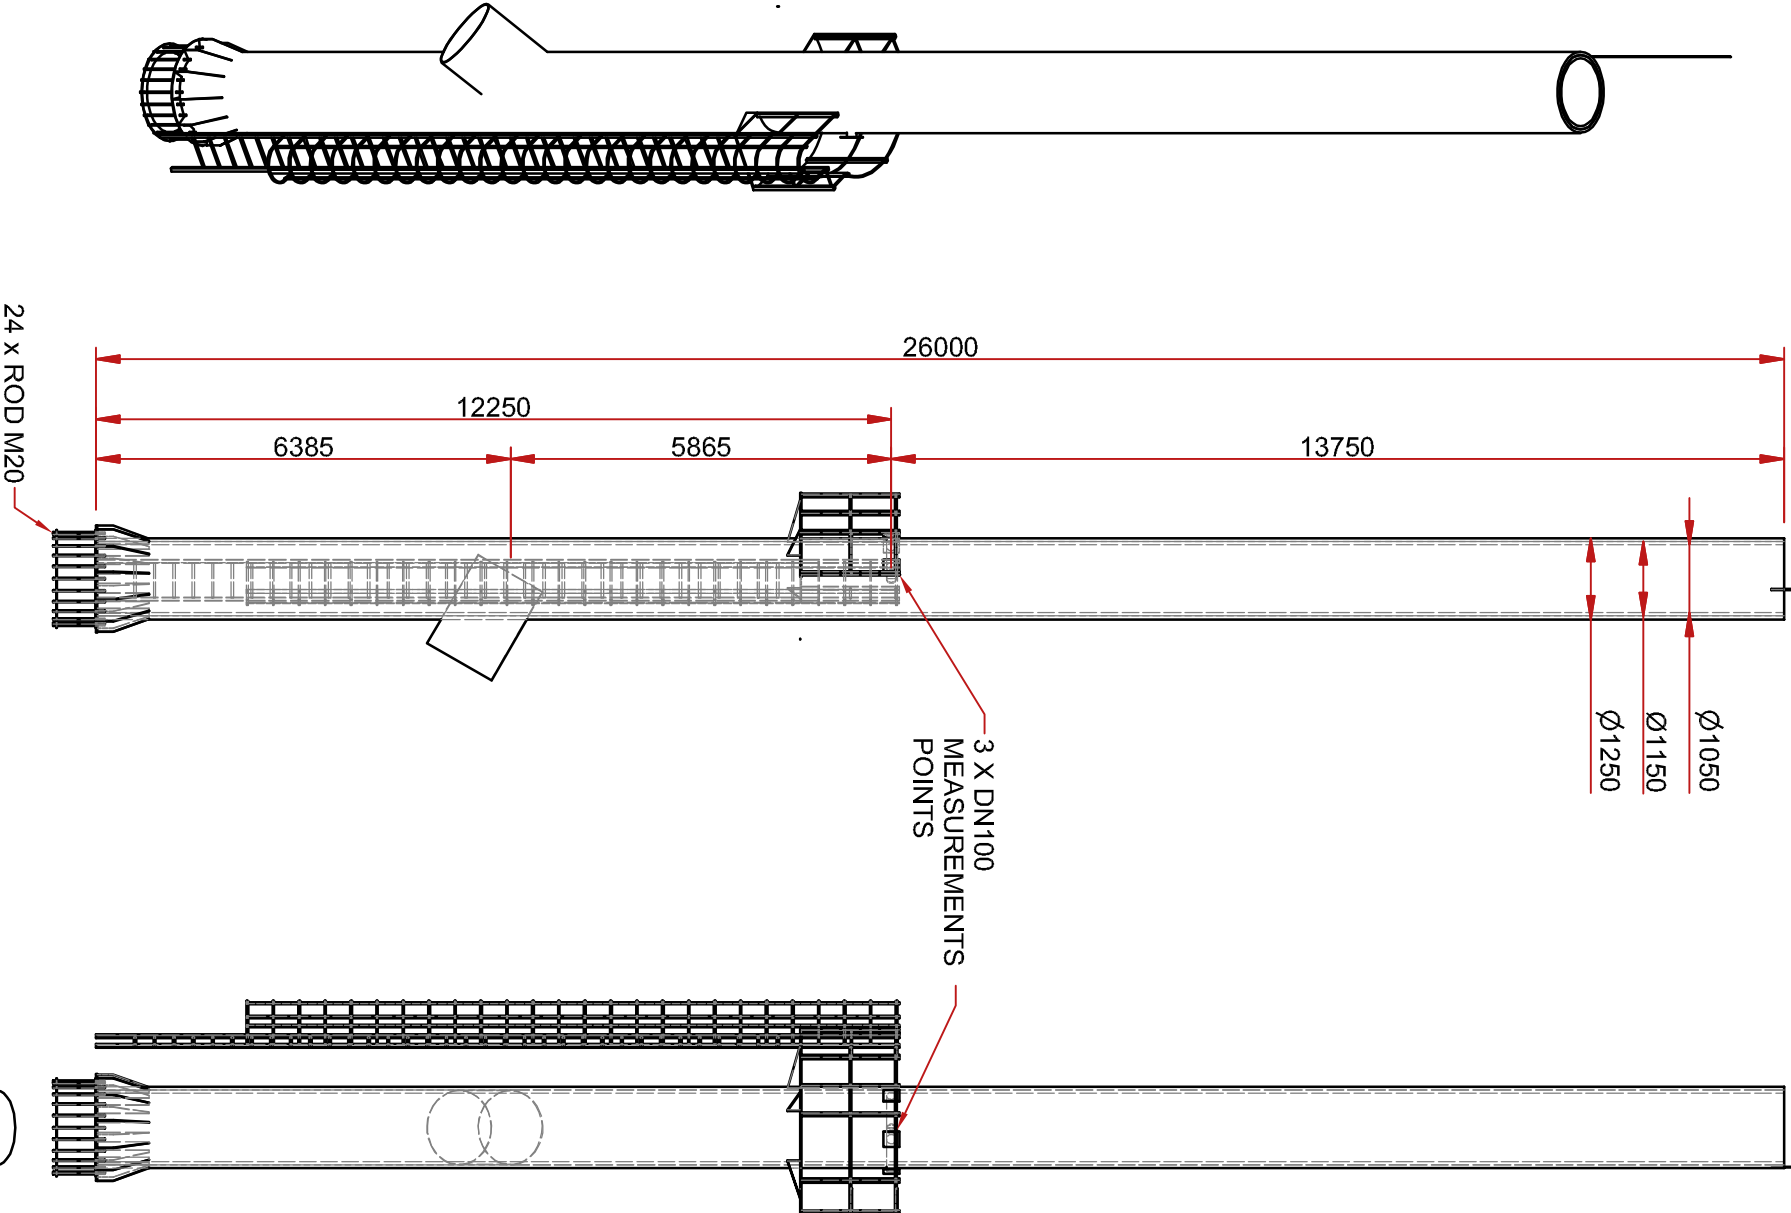

Projeto / Project:		NTR24009 - Nova Caldeira Biomassa	
Proj./Design	T.Battocchio	05/02/2025	ÁREA FABRIL / MILL AREA:
Des./Drawn	T.Battocchio	05/02/2025	R015 - Producao de Vapor
Verif./Check	T.Battocchio	05/02/2025	-
Aprov. / Appr.	M.Bertin	05/02/2025	TITULO / TITLE:
SAP Ref.:	-	-	Chimney preliminary drawing
Plot:	A3	-	Chimney datasheet
Escala / Scale:	1:120	-	Substitui / Replaces:
		-	Subst. / Replaced by:



Cod. disegno / drawing code		Rev.	
3019-LAY-000612		00	
Matricola / serial number	3019	Commissi / project number	

Descrizione / description			
CHIMNEY			
Cliente / customer			
THE NAVIGATOR COMPANY			
Luogo di installazione / installation place			
VILLA VELHA DE RODAO			
Nazione / Nation			
PORTUGAL			
Questo disegno è di proprietà della UNICONFORT S.r.l. e non può essere riprodotto o/o copiato senza nostra approvazione scritta. This plan is a property of UNICONFORT S.r.l. and may not be reproduced copied or transmitted without our written authorization			



THE NAVIGATOR
COMPANY

COMPLEXO INDUSTRIAL DE VVR

Doc. Tipo / Type: M50

Rev. a

Desenho / Drawing No.:

R015-62562-D a