



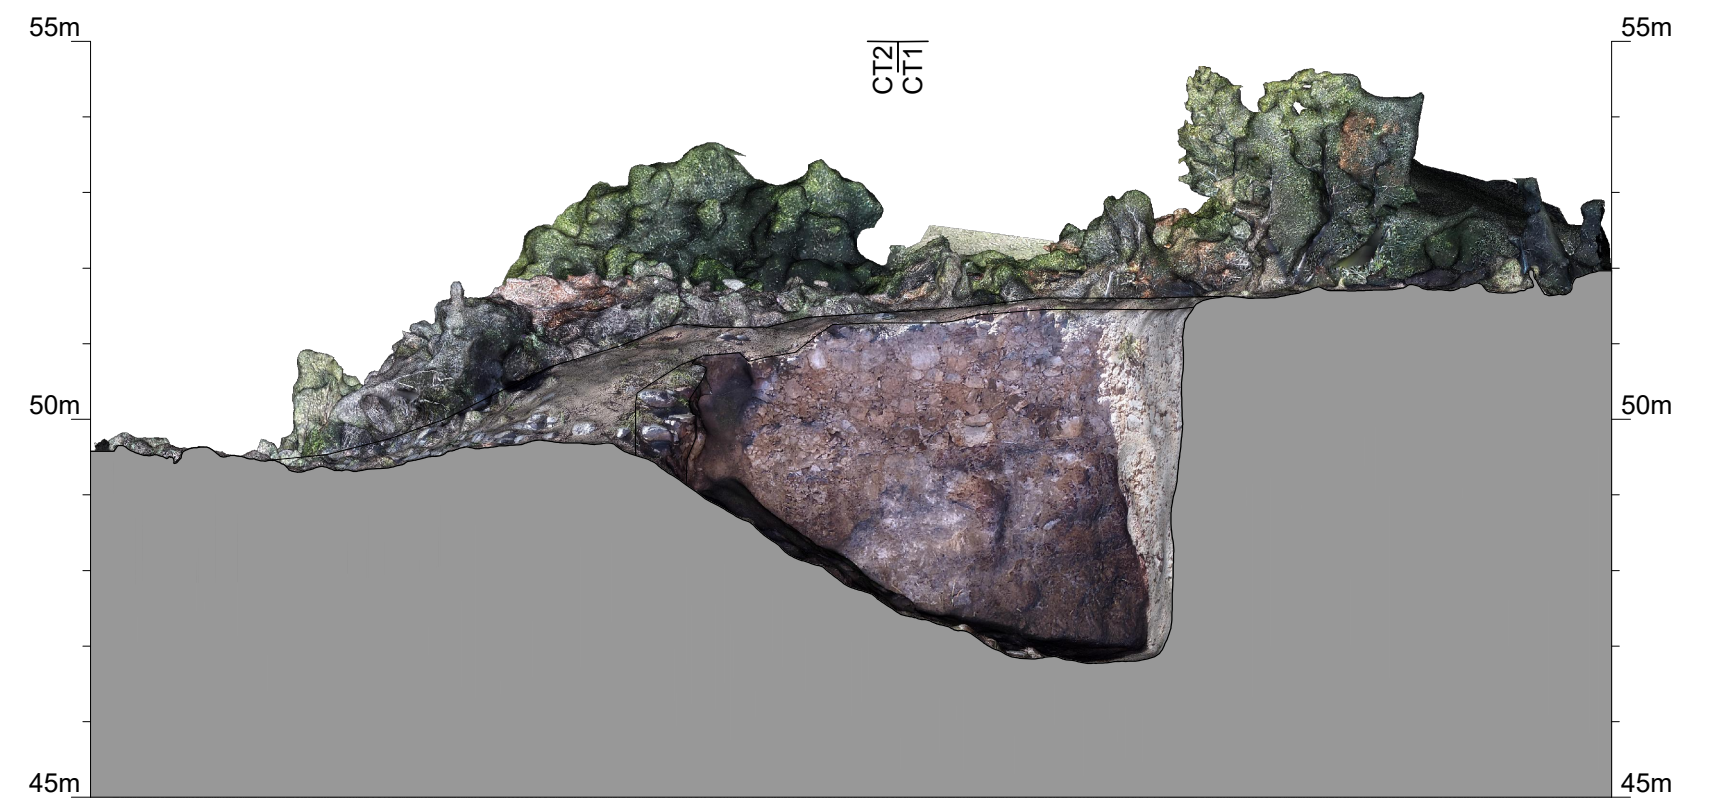

CORTE TRANSVERSAL 2




CORTE LONGITUDINAL 1

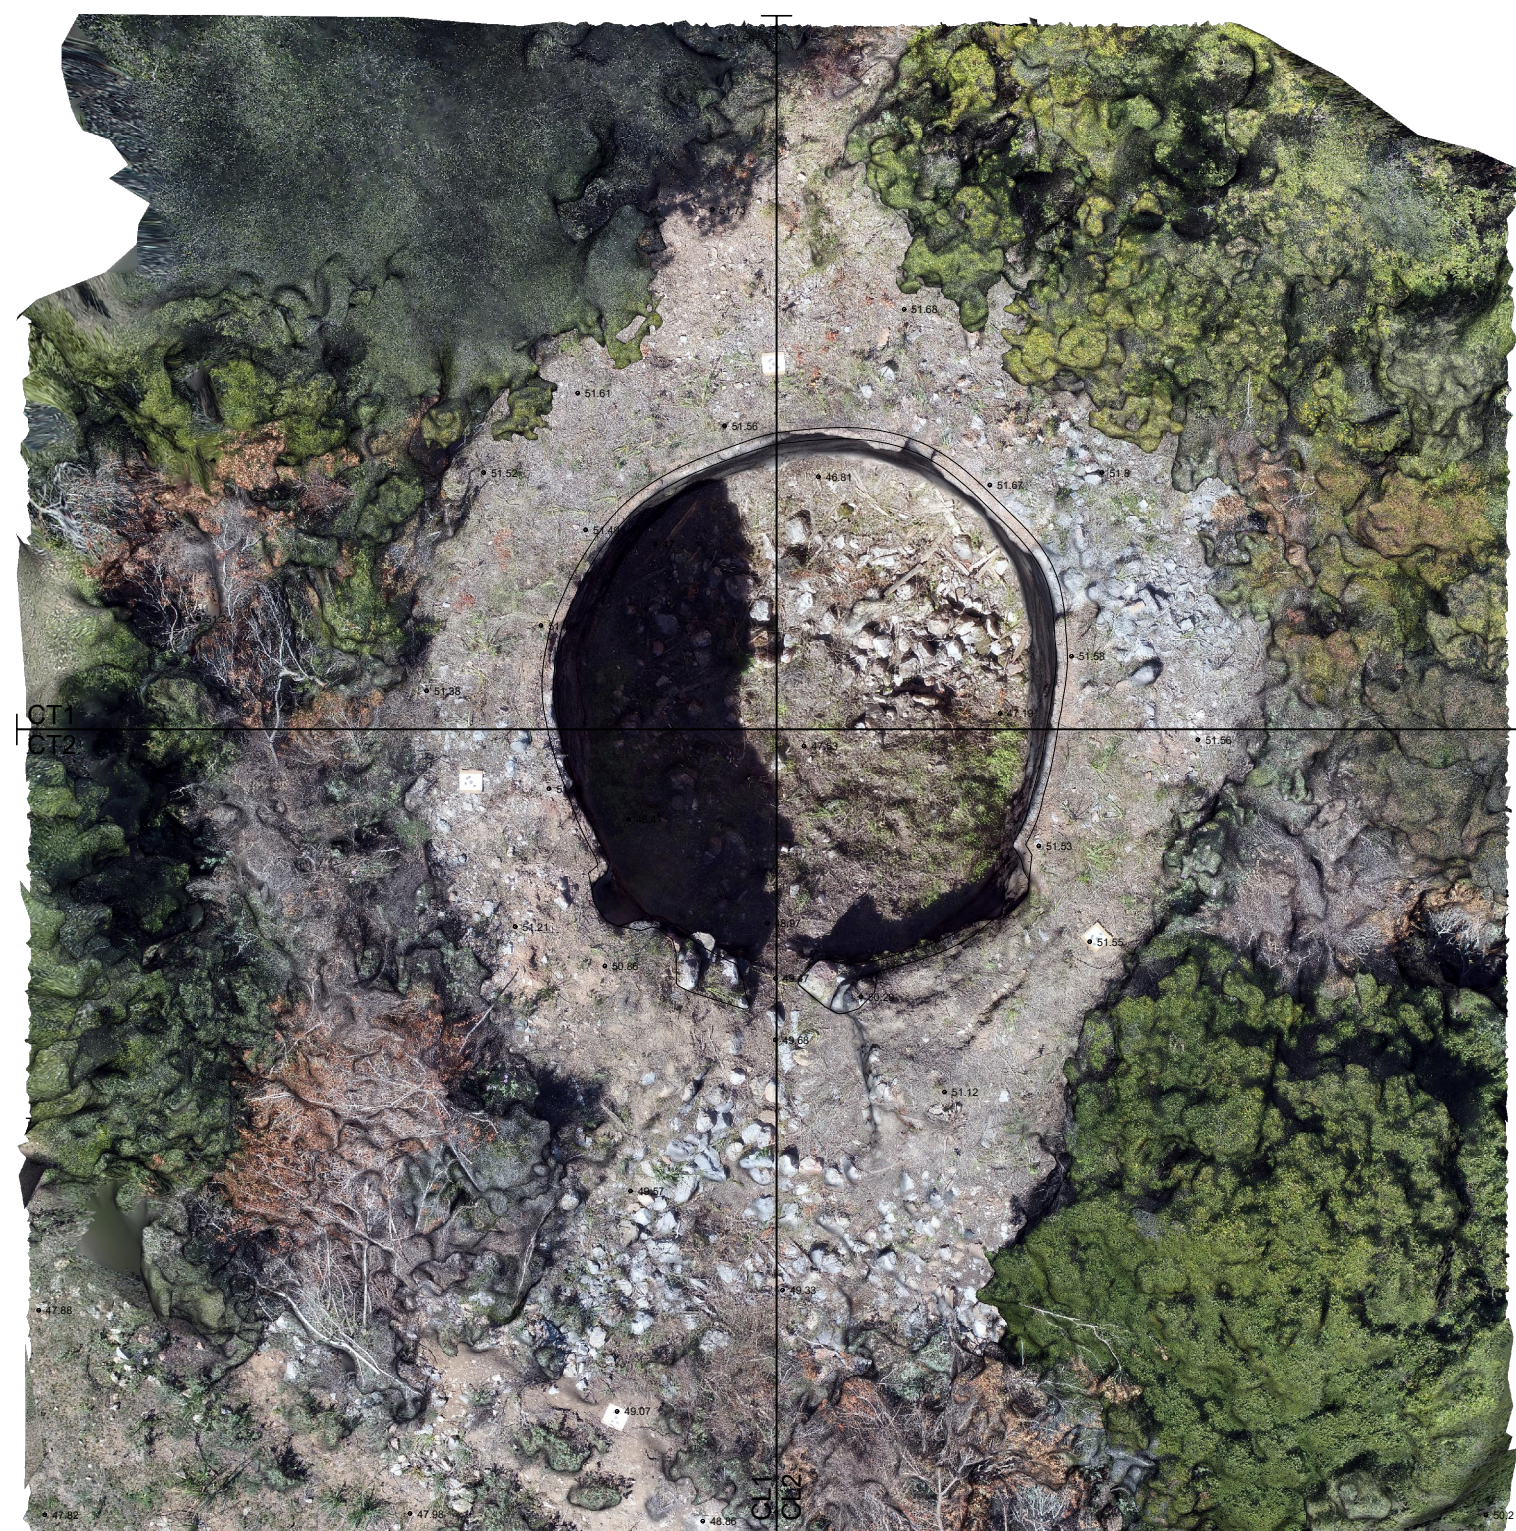


PLANTA



CORTE TRANSVERSAL 1

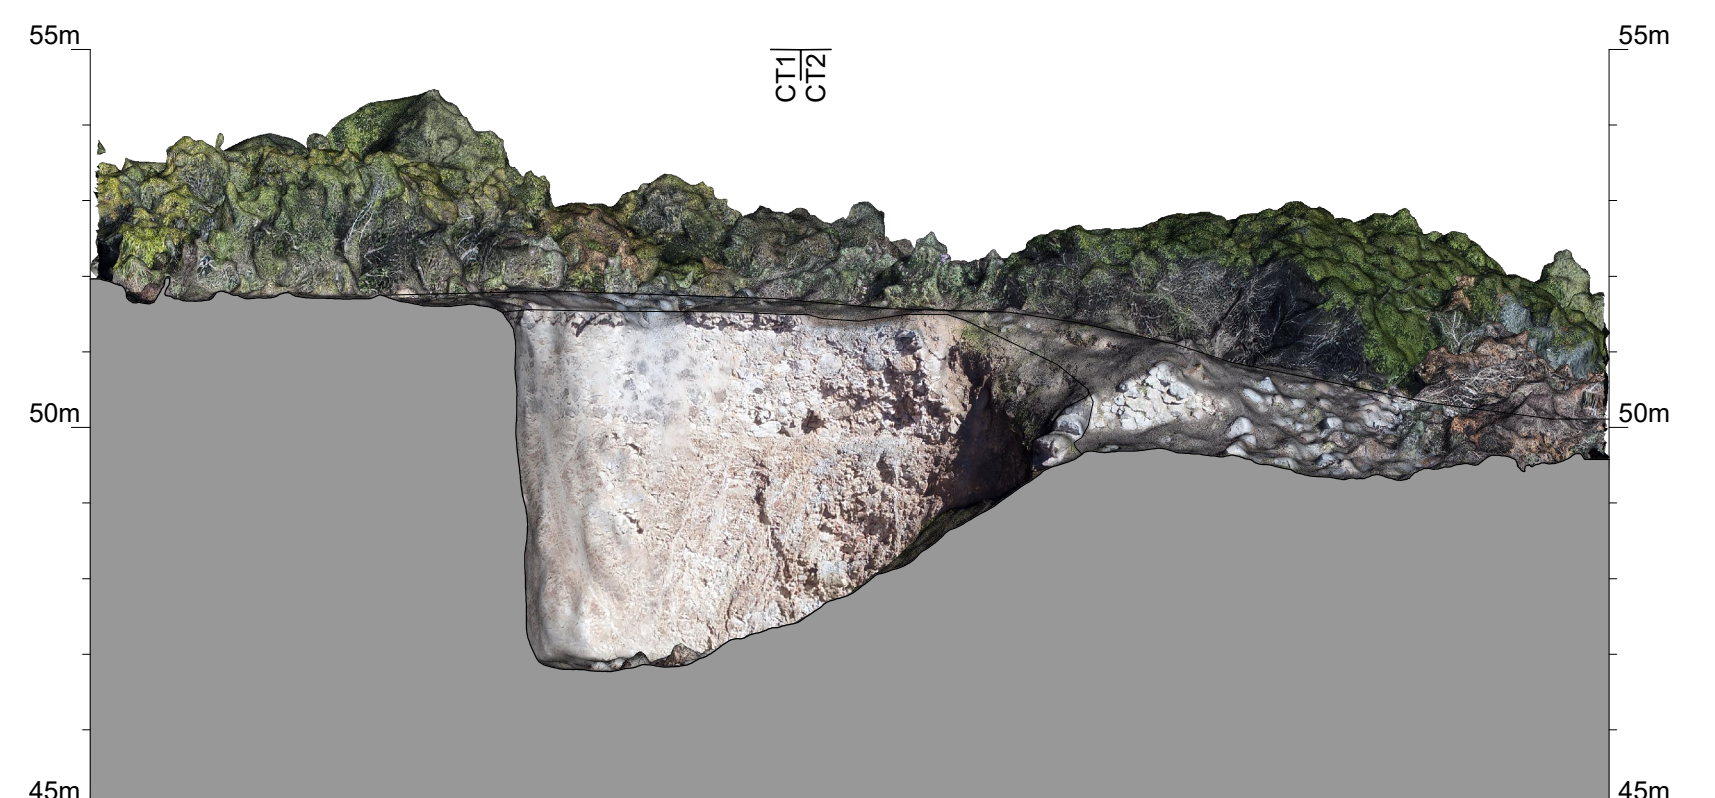

CORTE LONGITUDINAL 2

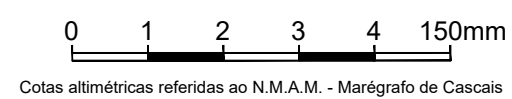

METAMORPHIC PLANET
Levantamento Arqueológico - E42

Gravity Intuition, S.A.
HERDADE DO MORGADO DE ARGE
Portimão