


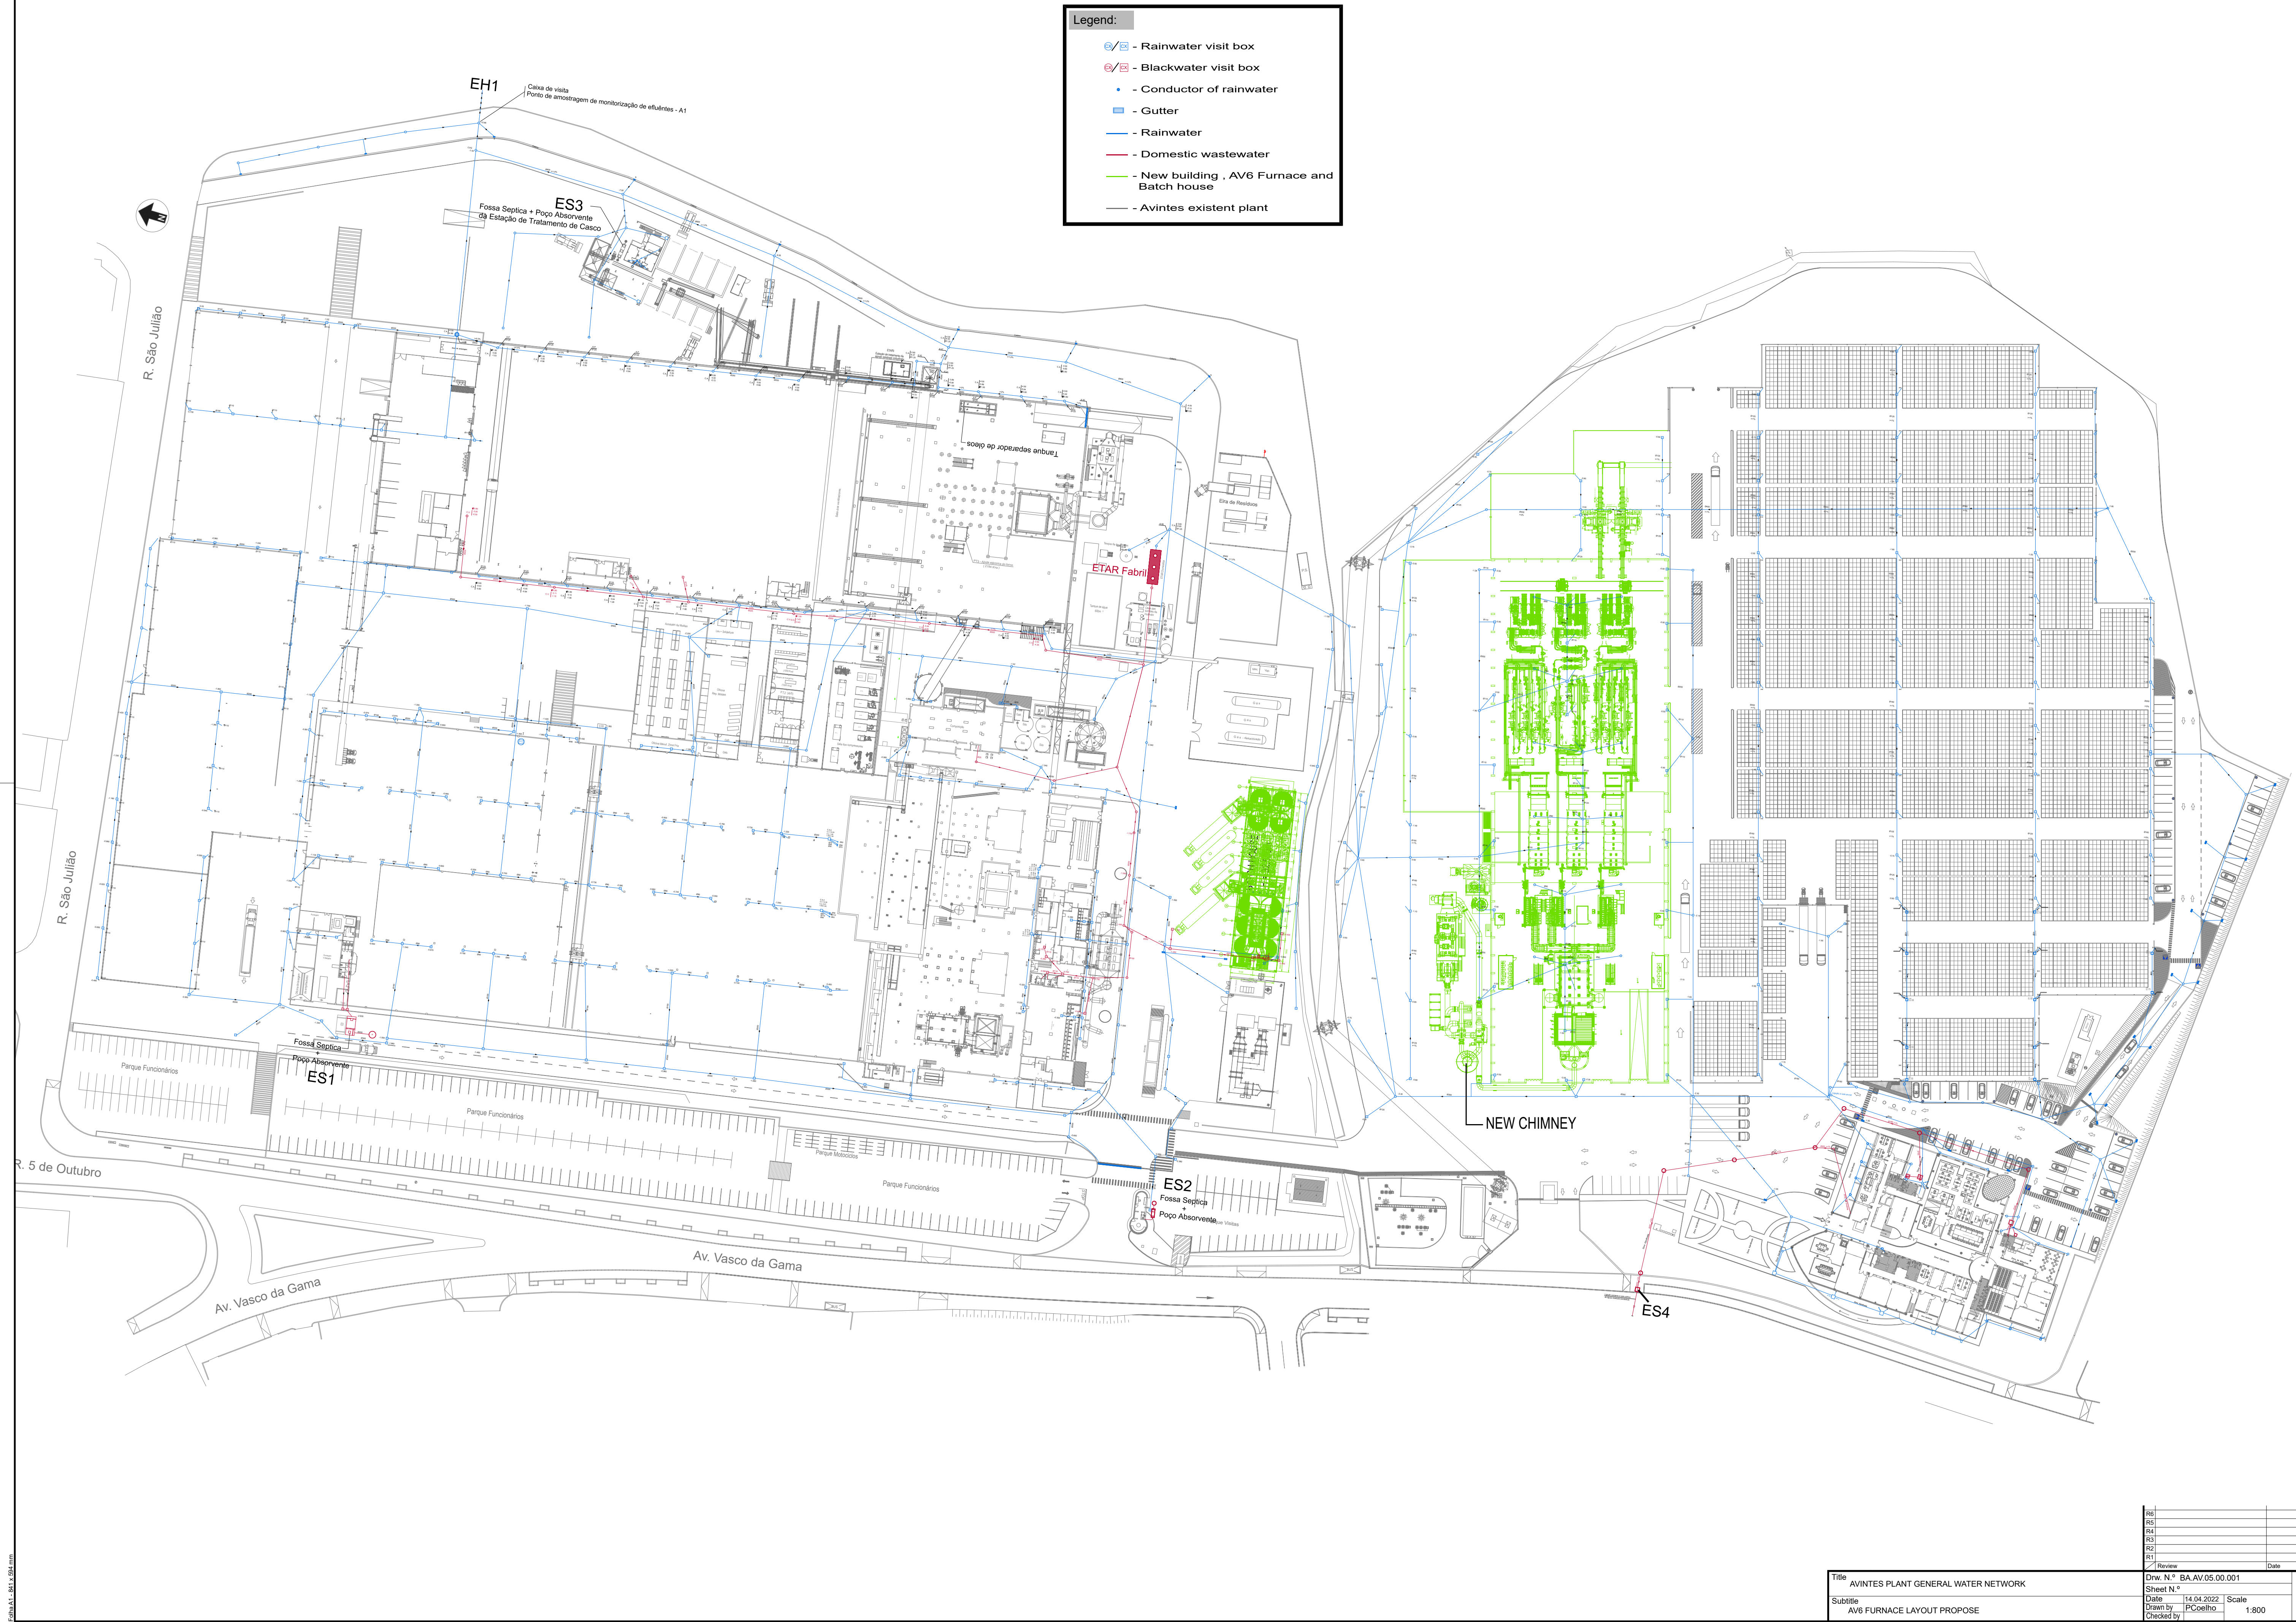

Legend:

- Rainwater visit box
- Blackwater visit box
- Conductor of rainwater
- Gutter
- Rainwater
- Domestic wastewater
- New building , AV6 Furnace and Batch house
- Avintes existent plant