


Industrial Hall
+5°C / +28°C

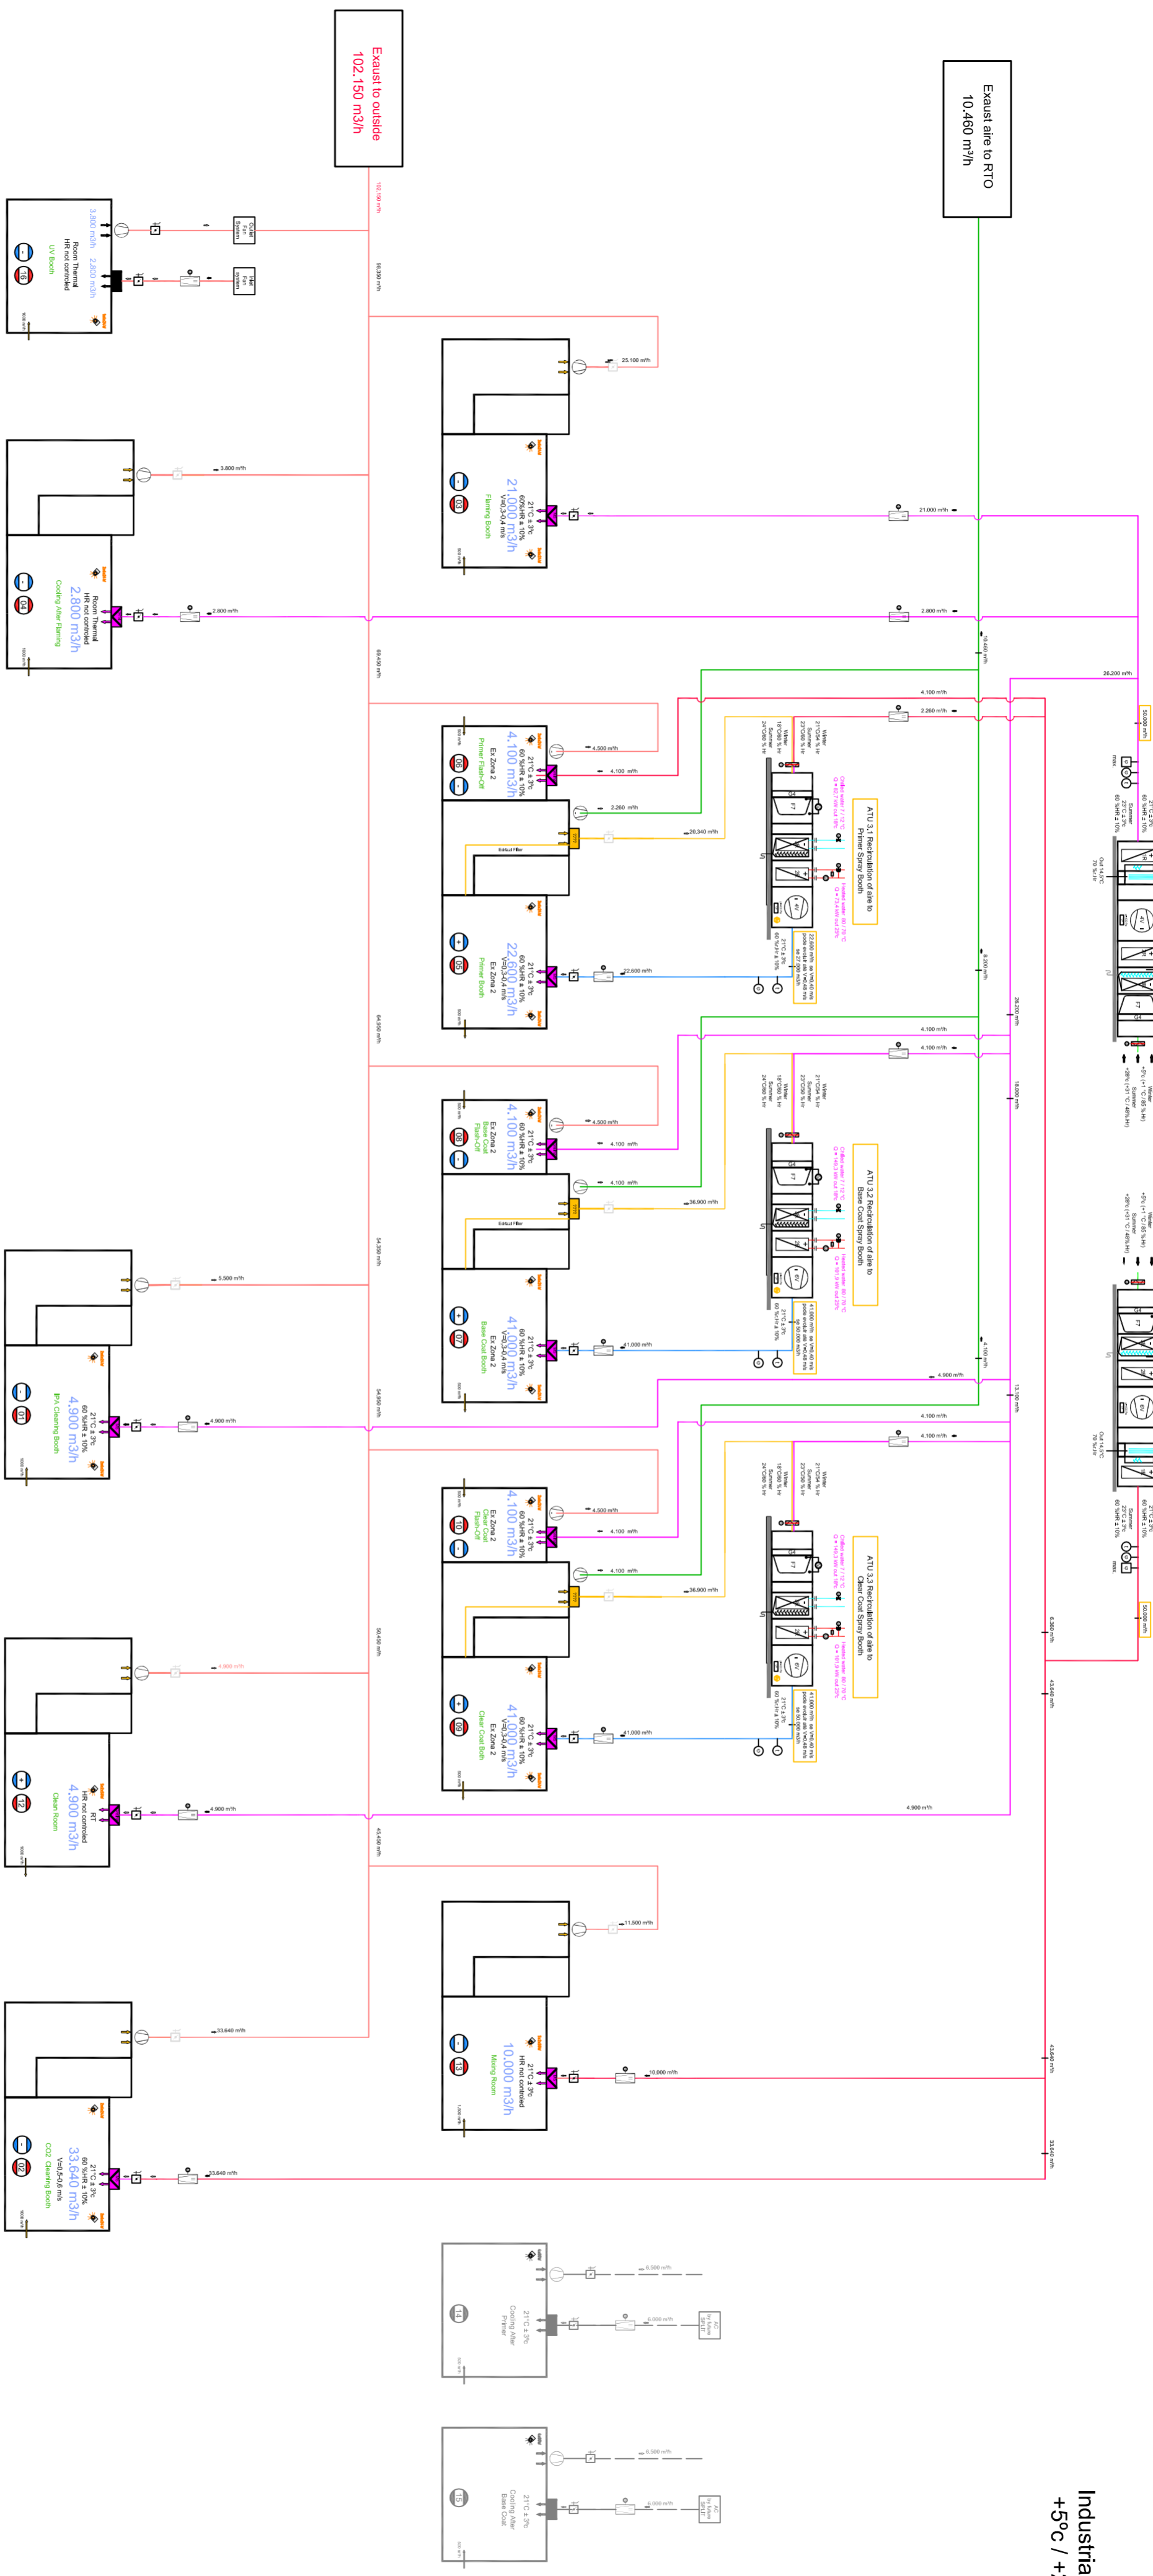

LEGENDA


Quant.	Designação	Material	Dimensões	Obs.
Des.	7/ Set 22			
Copiado		DOURECA, Lda		
Verif.				
Norma				
Escala				
s/e	DIAGRAMA AR - Rev 5			
			Nº	Desenho
			Substitui o n.º	
			Substituído pelo n.º	
			Serie	N



Este Desenho e Propriedade de SURTEC, Lda. É proibida a sua reprodução no todo ou em parte sem prévia autorização escrita.