












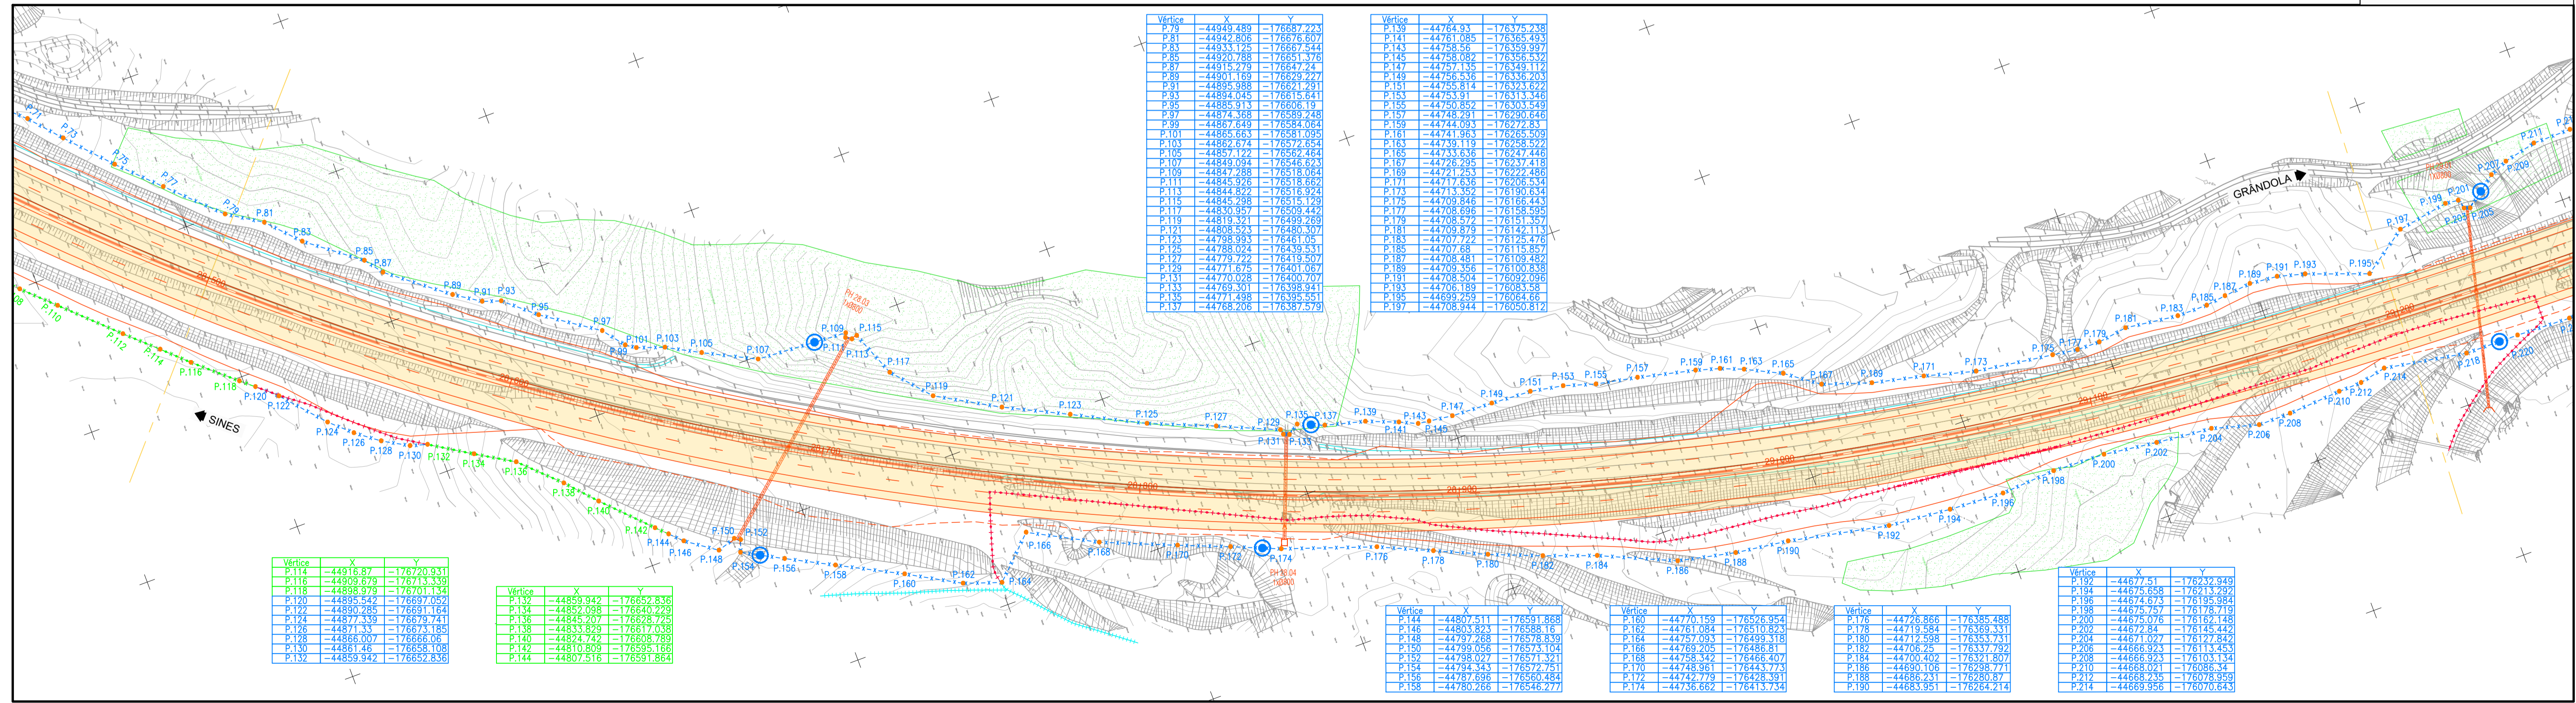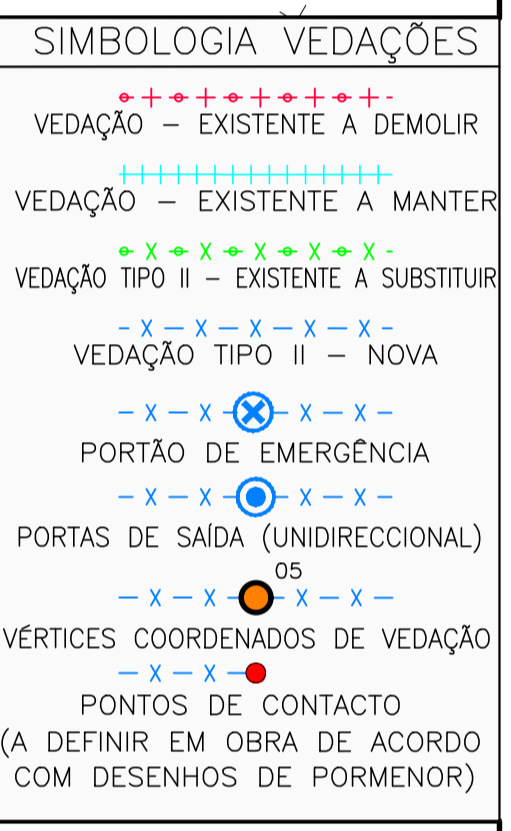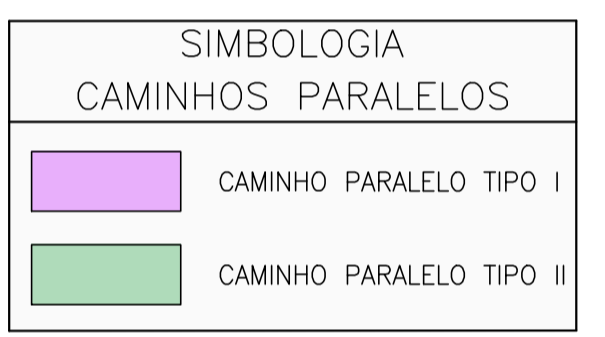

Vértice	X	Y


Vértice	X	Y





