

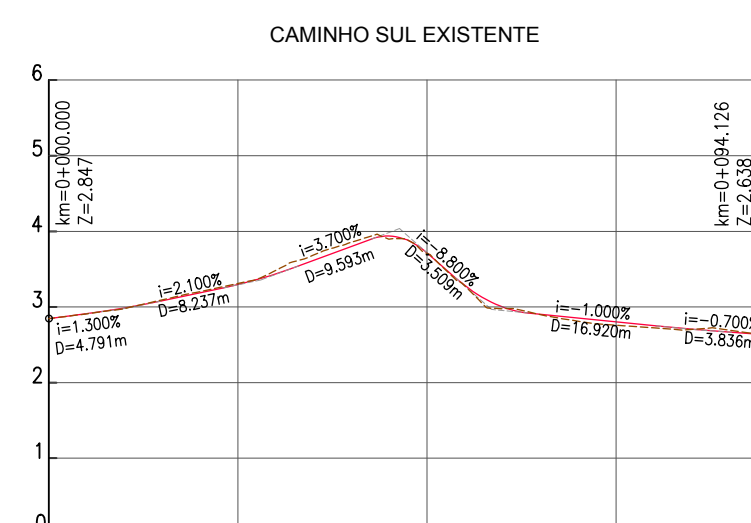
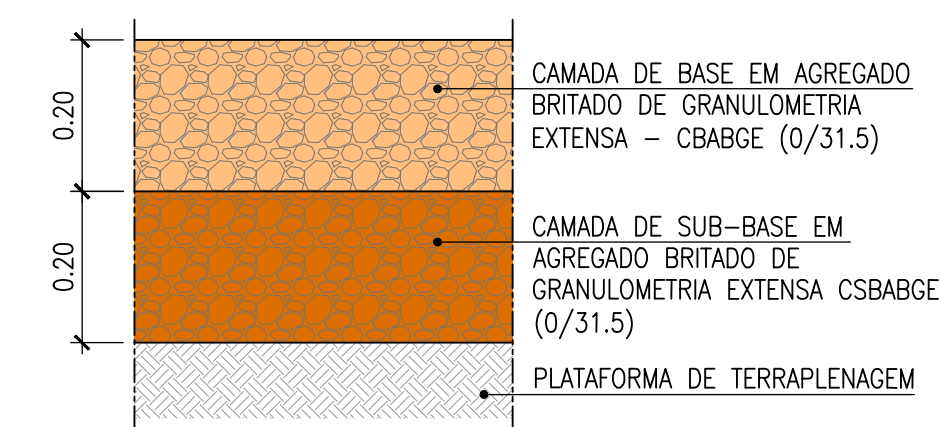
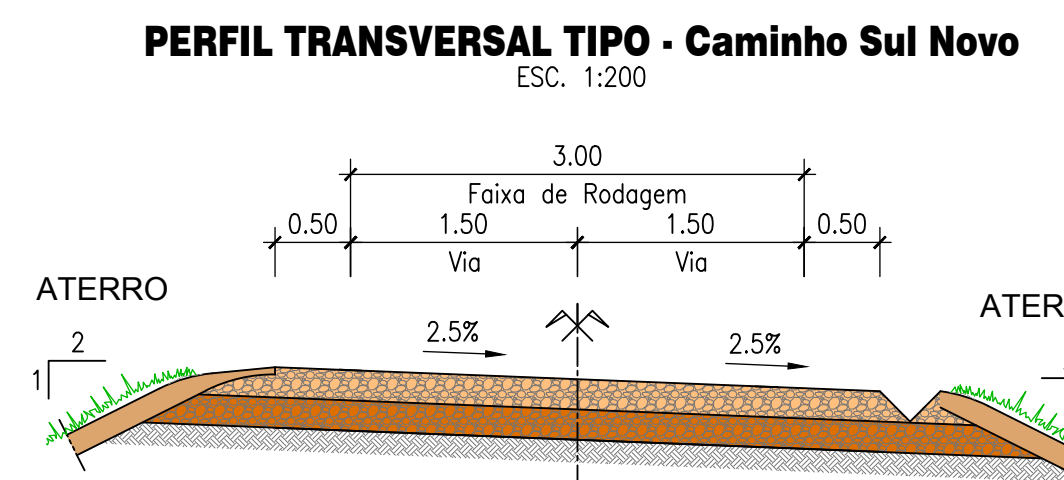
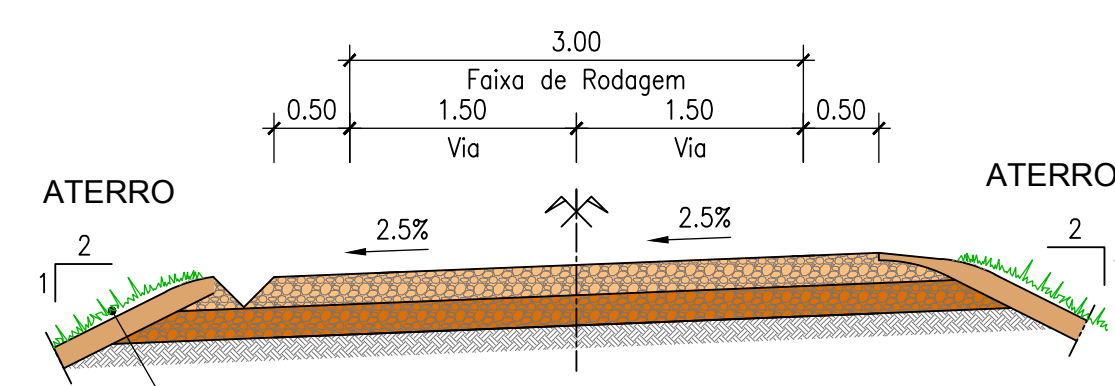
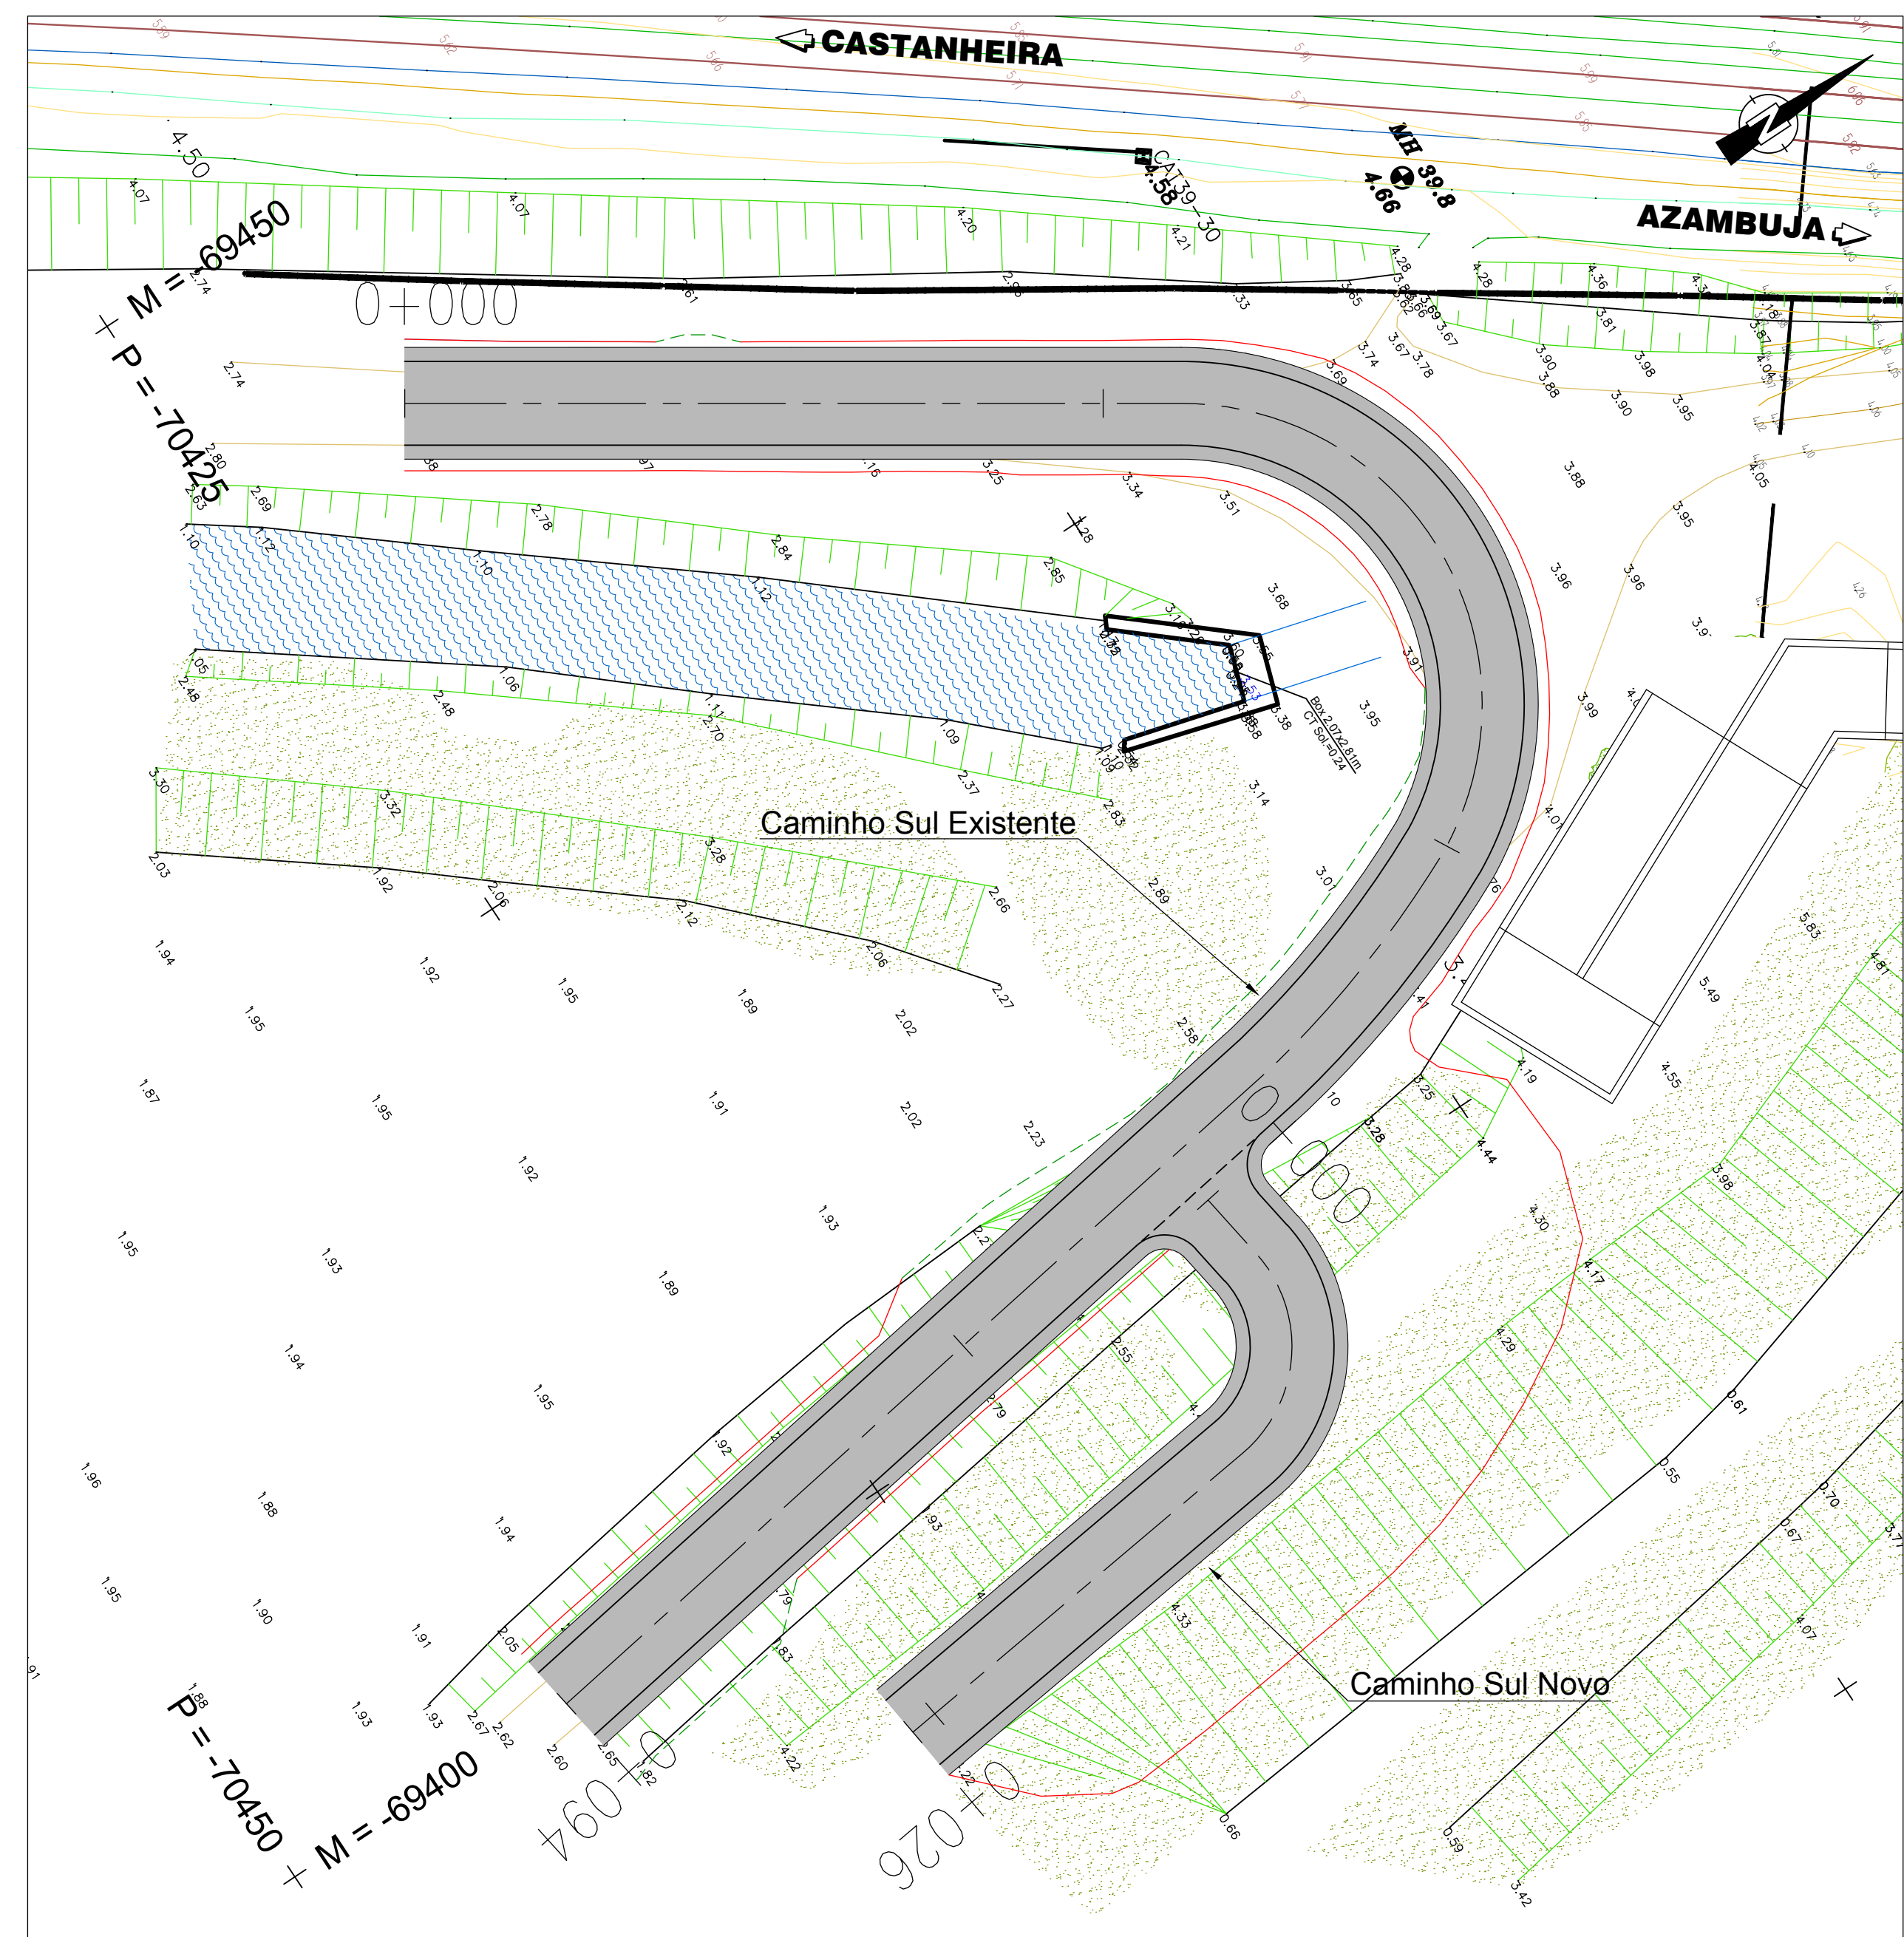


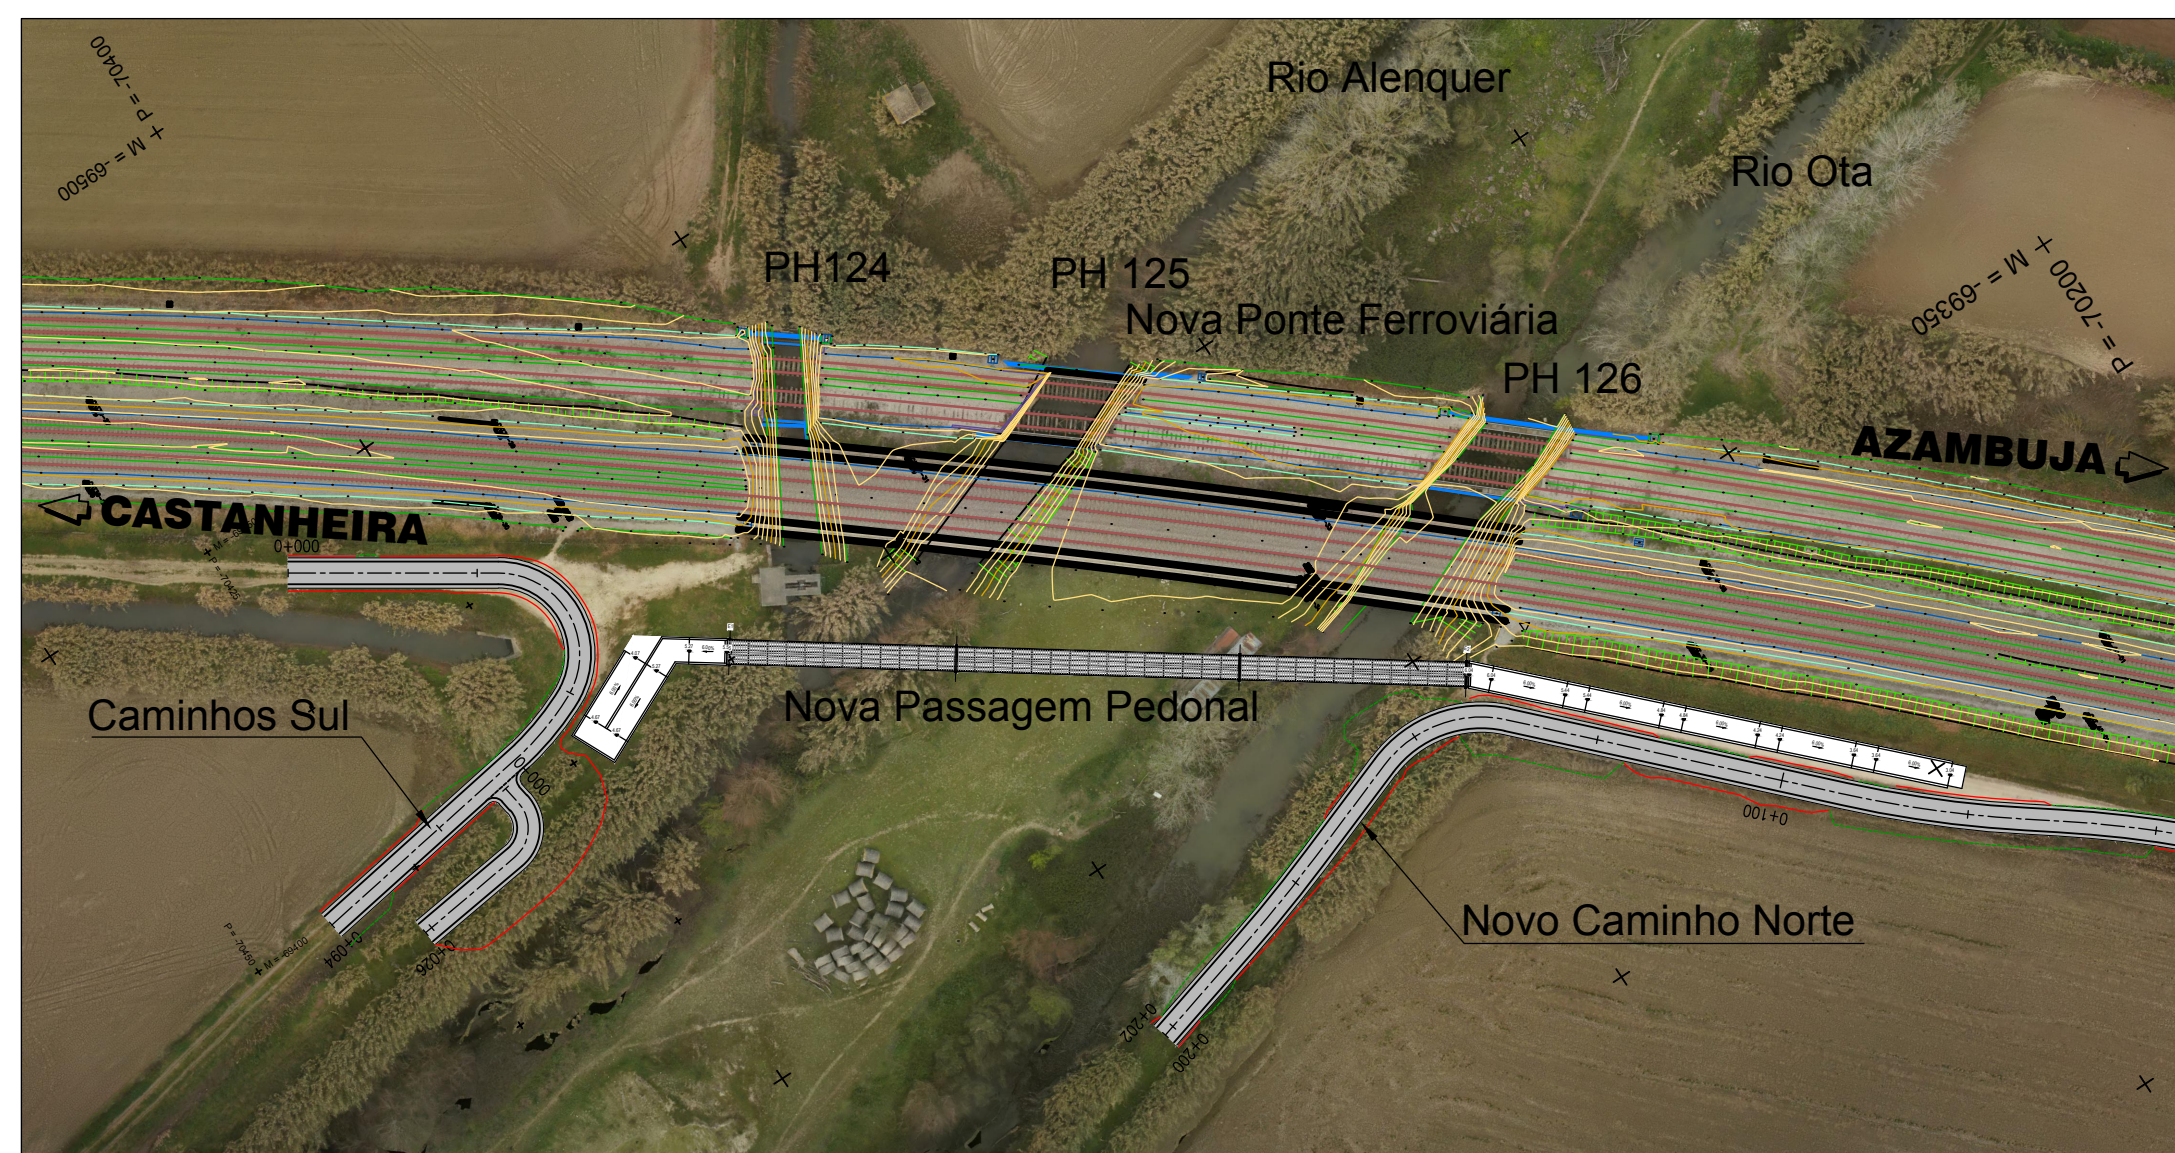

QUILOMETRAGEM		0+000	0+094	
PERFIL LONGITUDINAL	Cota da Rasante			
	Cota do Terreno			
	Elementos da Rasante			
PLANTA	Pontos Notáveis			
	Diagrama de Curvas			

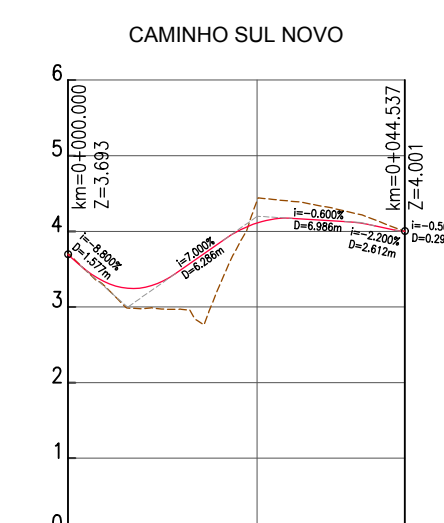

0		0+000		0+045	
PERFIL LONGITUDINAL	Cota da Rasante	3,693	4,111	4,001	
	Cota do Terreno	3,70	4,00	4,00	
Pontos Notáveis	km=0+000,000	km=0+015,818	km=0+037,637	km=0+044,353	
PLANTA					
	Diagrama de Curvas	$R = 38,38 \text{ m}$ $L = 10,086 \text{ m}$	$R = 28,00 \text{ m}$ $L = 21,215 \text{ m}$	$R = 503,00 \text{ m}$ $L = 100,00 \text{ m}$	

PERFIL LONGITUDINAL
ESC. H=1:1000/V=1:100