


Ideematec H4 Plus Bifacial 2P27

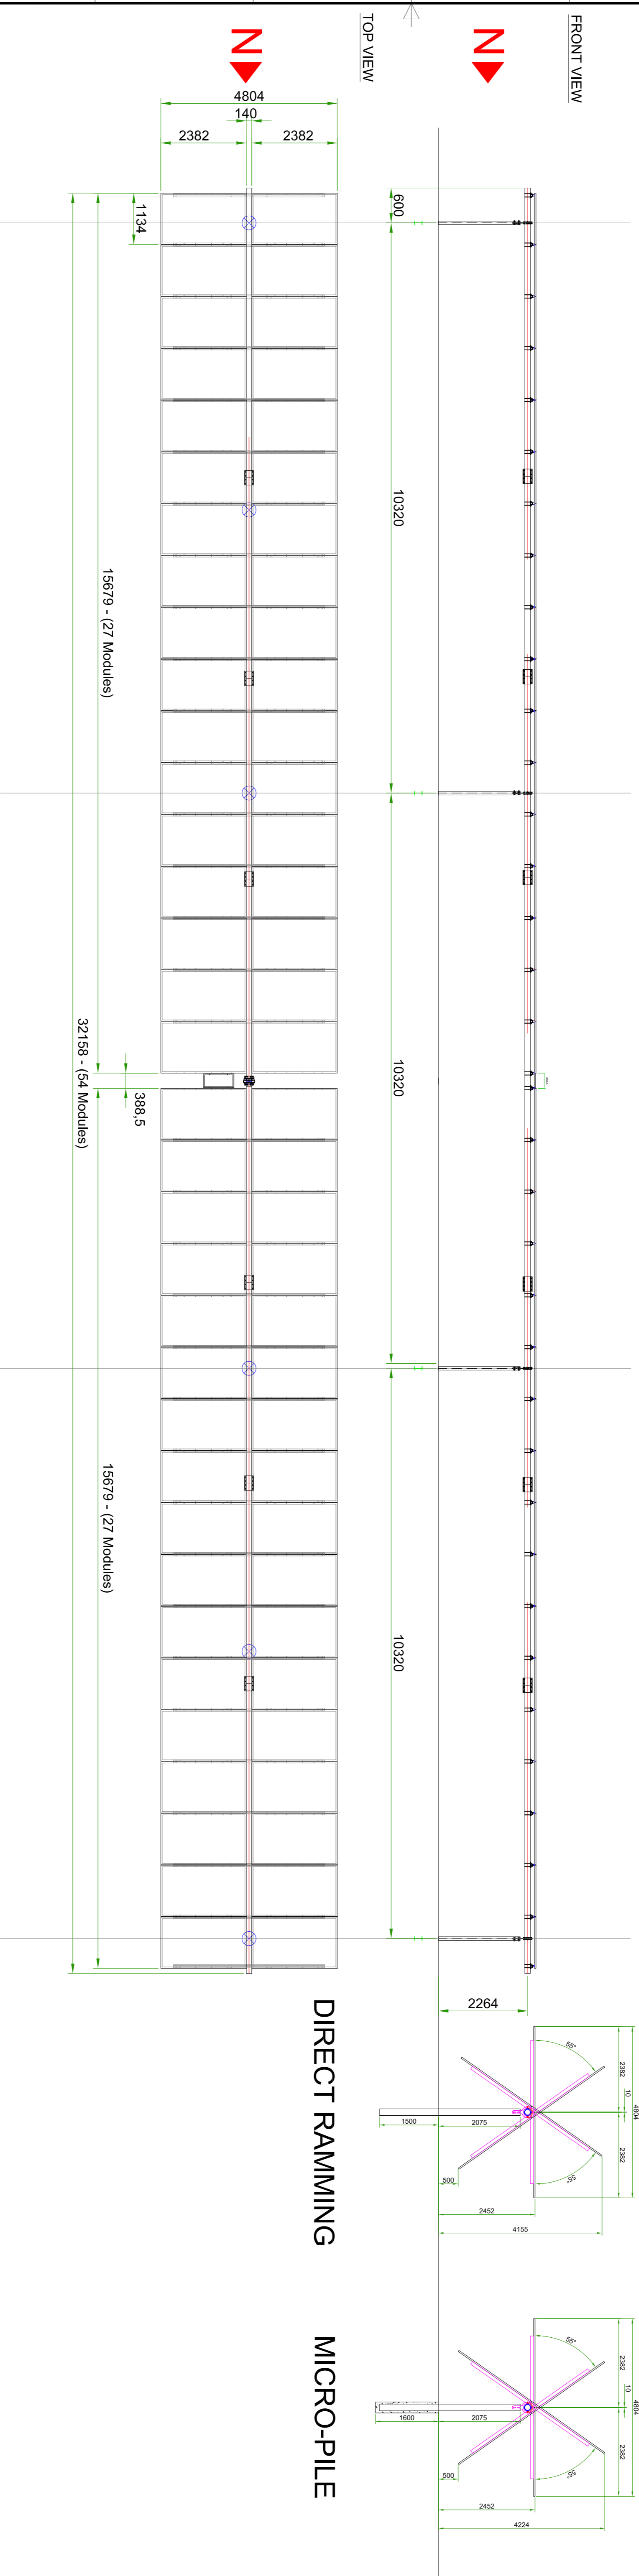

		PROJECT: CSF PEREIRO PEREIRO PV PLANT PROJETO BASE BASE DESIGN	
		FILE NAME: P1.3 - Plano Seguidor Solar.dwg	
CLASSIFICATION:		FORMAT: A1	
UTILIZATION SCOPE:		SCALE: Indicated	
EGP VALIDATION		FOOT SCALE: 1:1	
VALIDATED BY: PH		SHEET: 01 of 01	
VERIFIED BY: JC		EGP CODE:	
COLLABORATORS: NM		GROUP: 74	
		FUNCTION: D	
		TYPE: PTP	
		QUANTITY: 1	
		DATE: 12/3/2024	
		SYSTEM: 16	
		PROGRESSIVE: 1	
		REVISION: 00	