


RESTABELECIMENTO 36-01

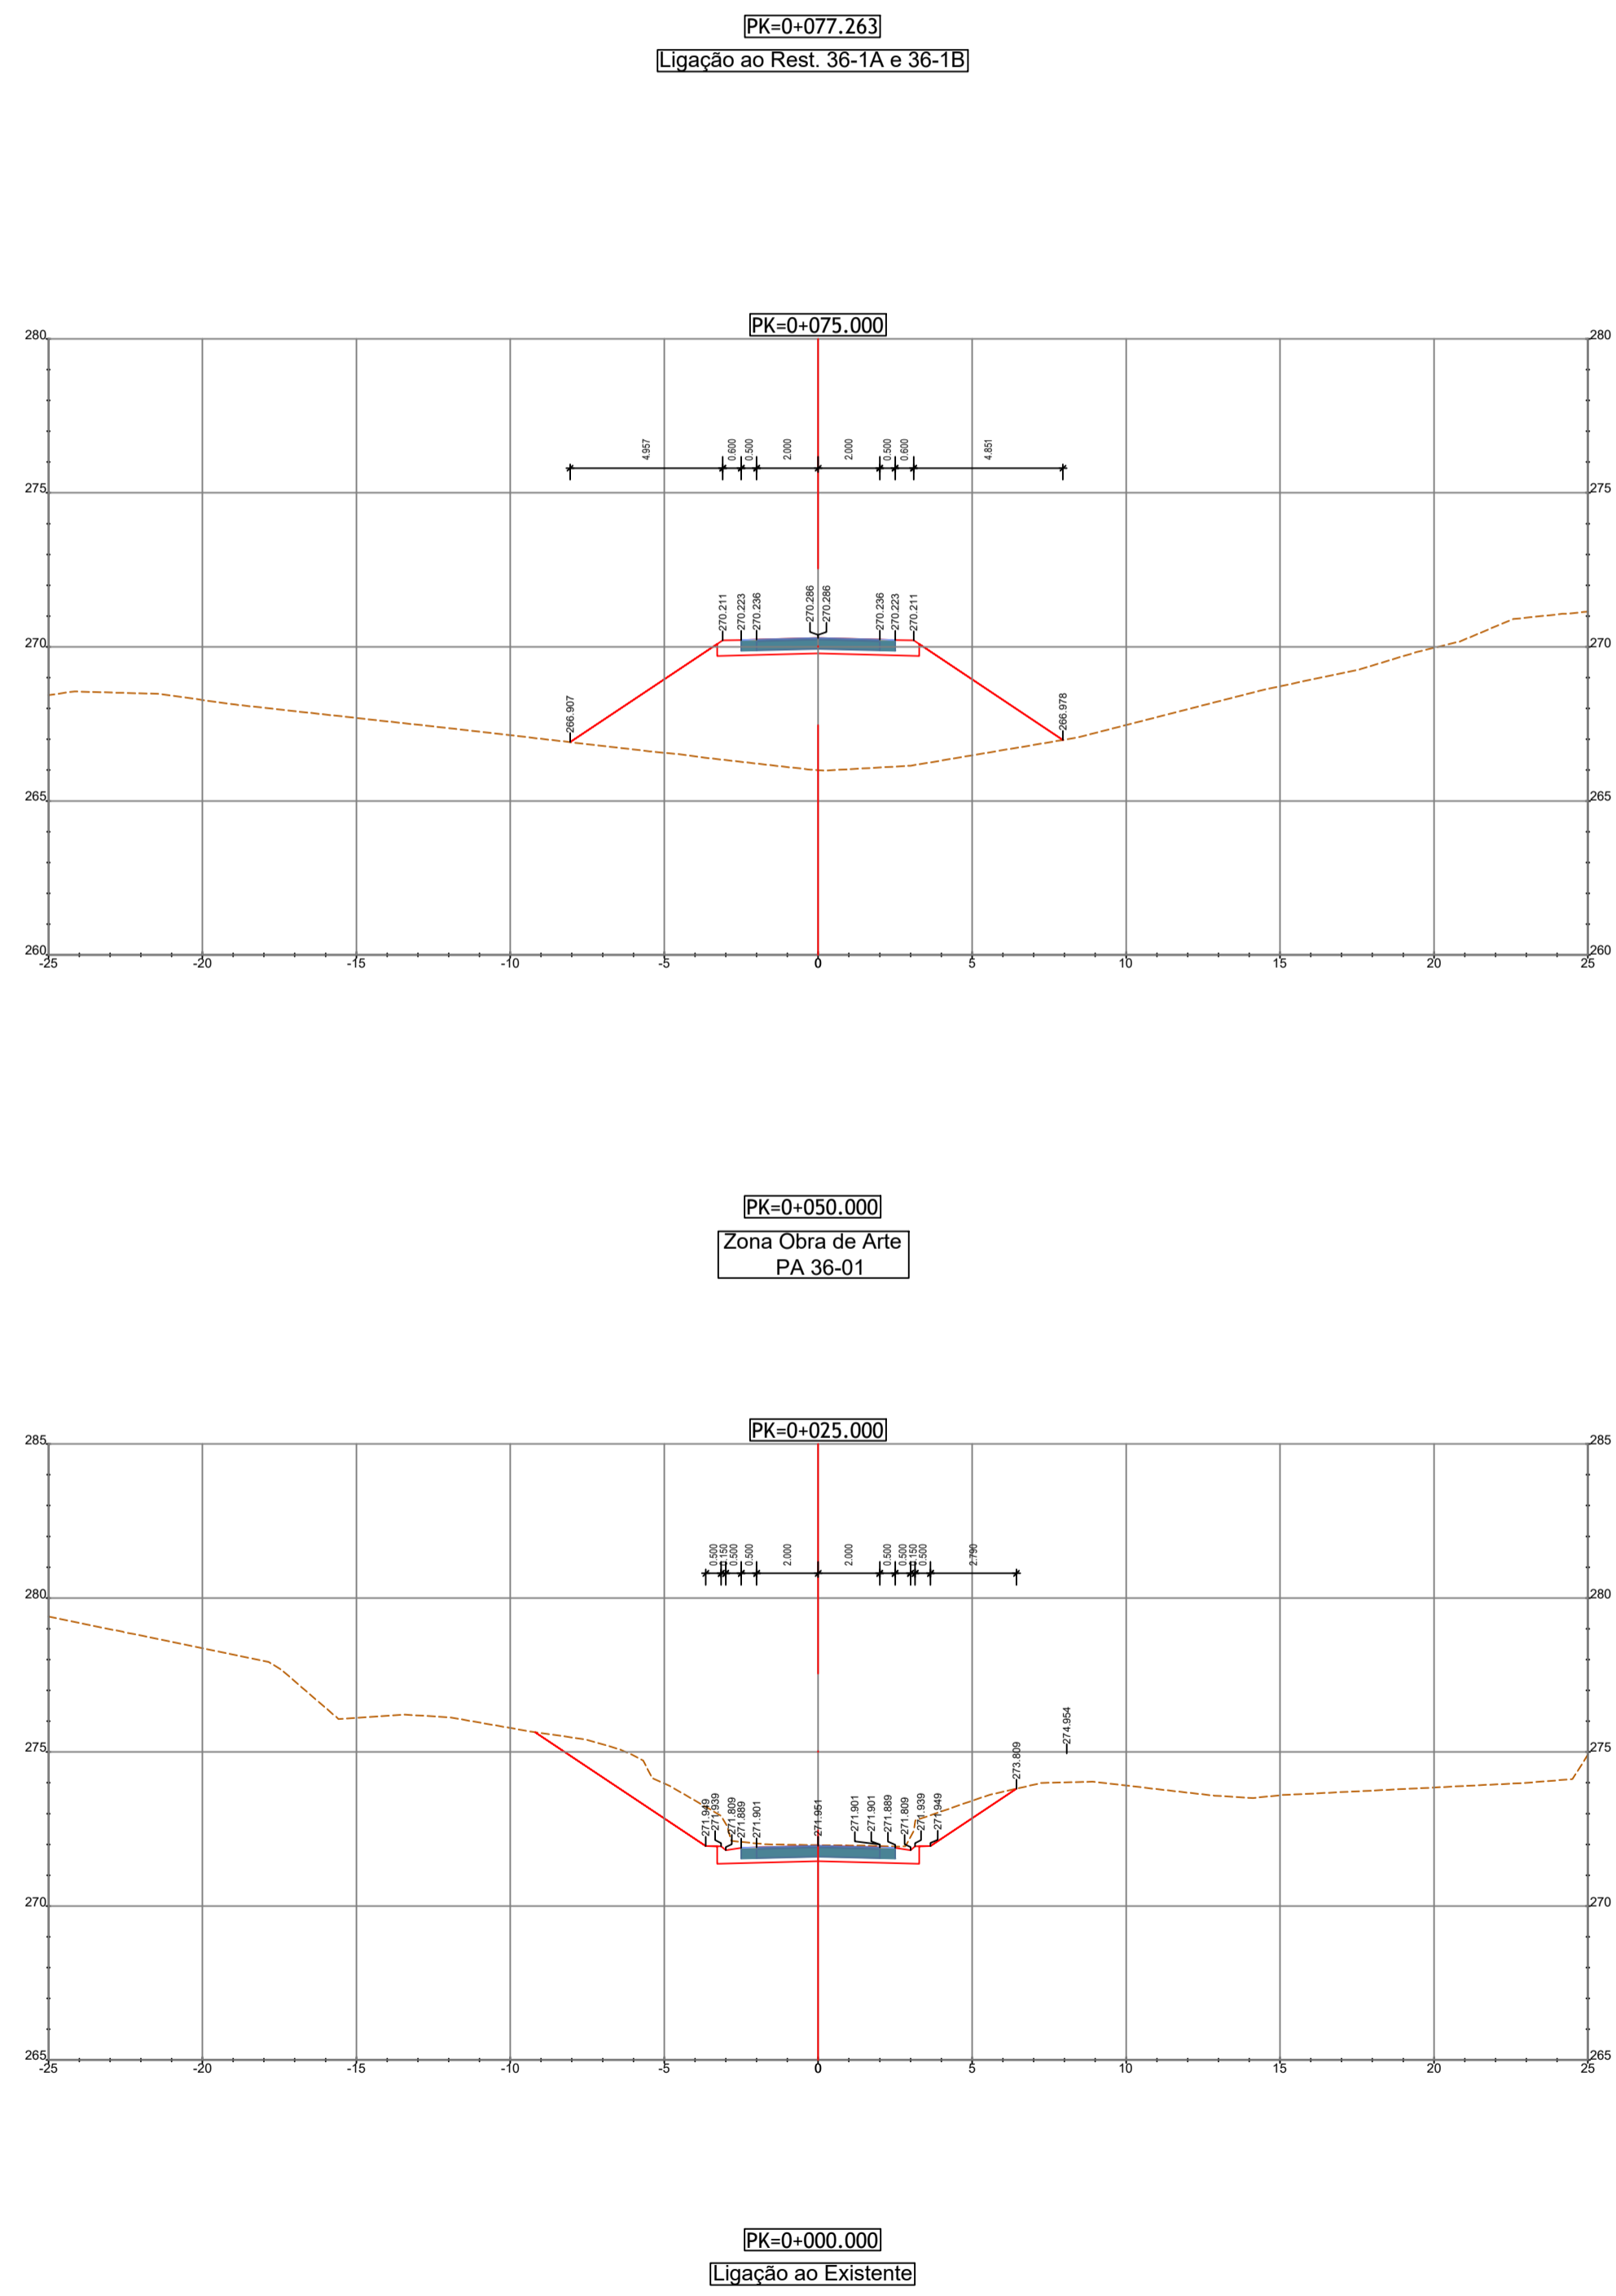

RESTABELECIMENTO 36-01A

