


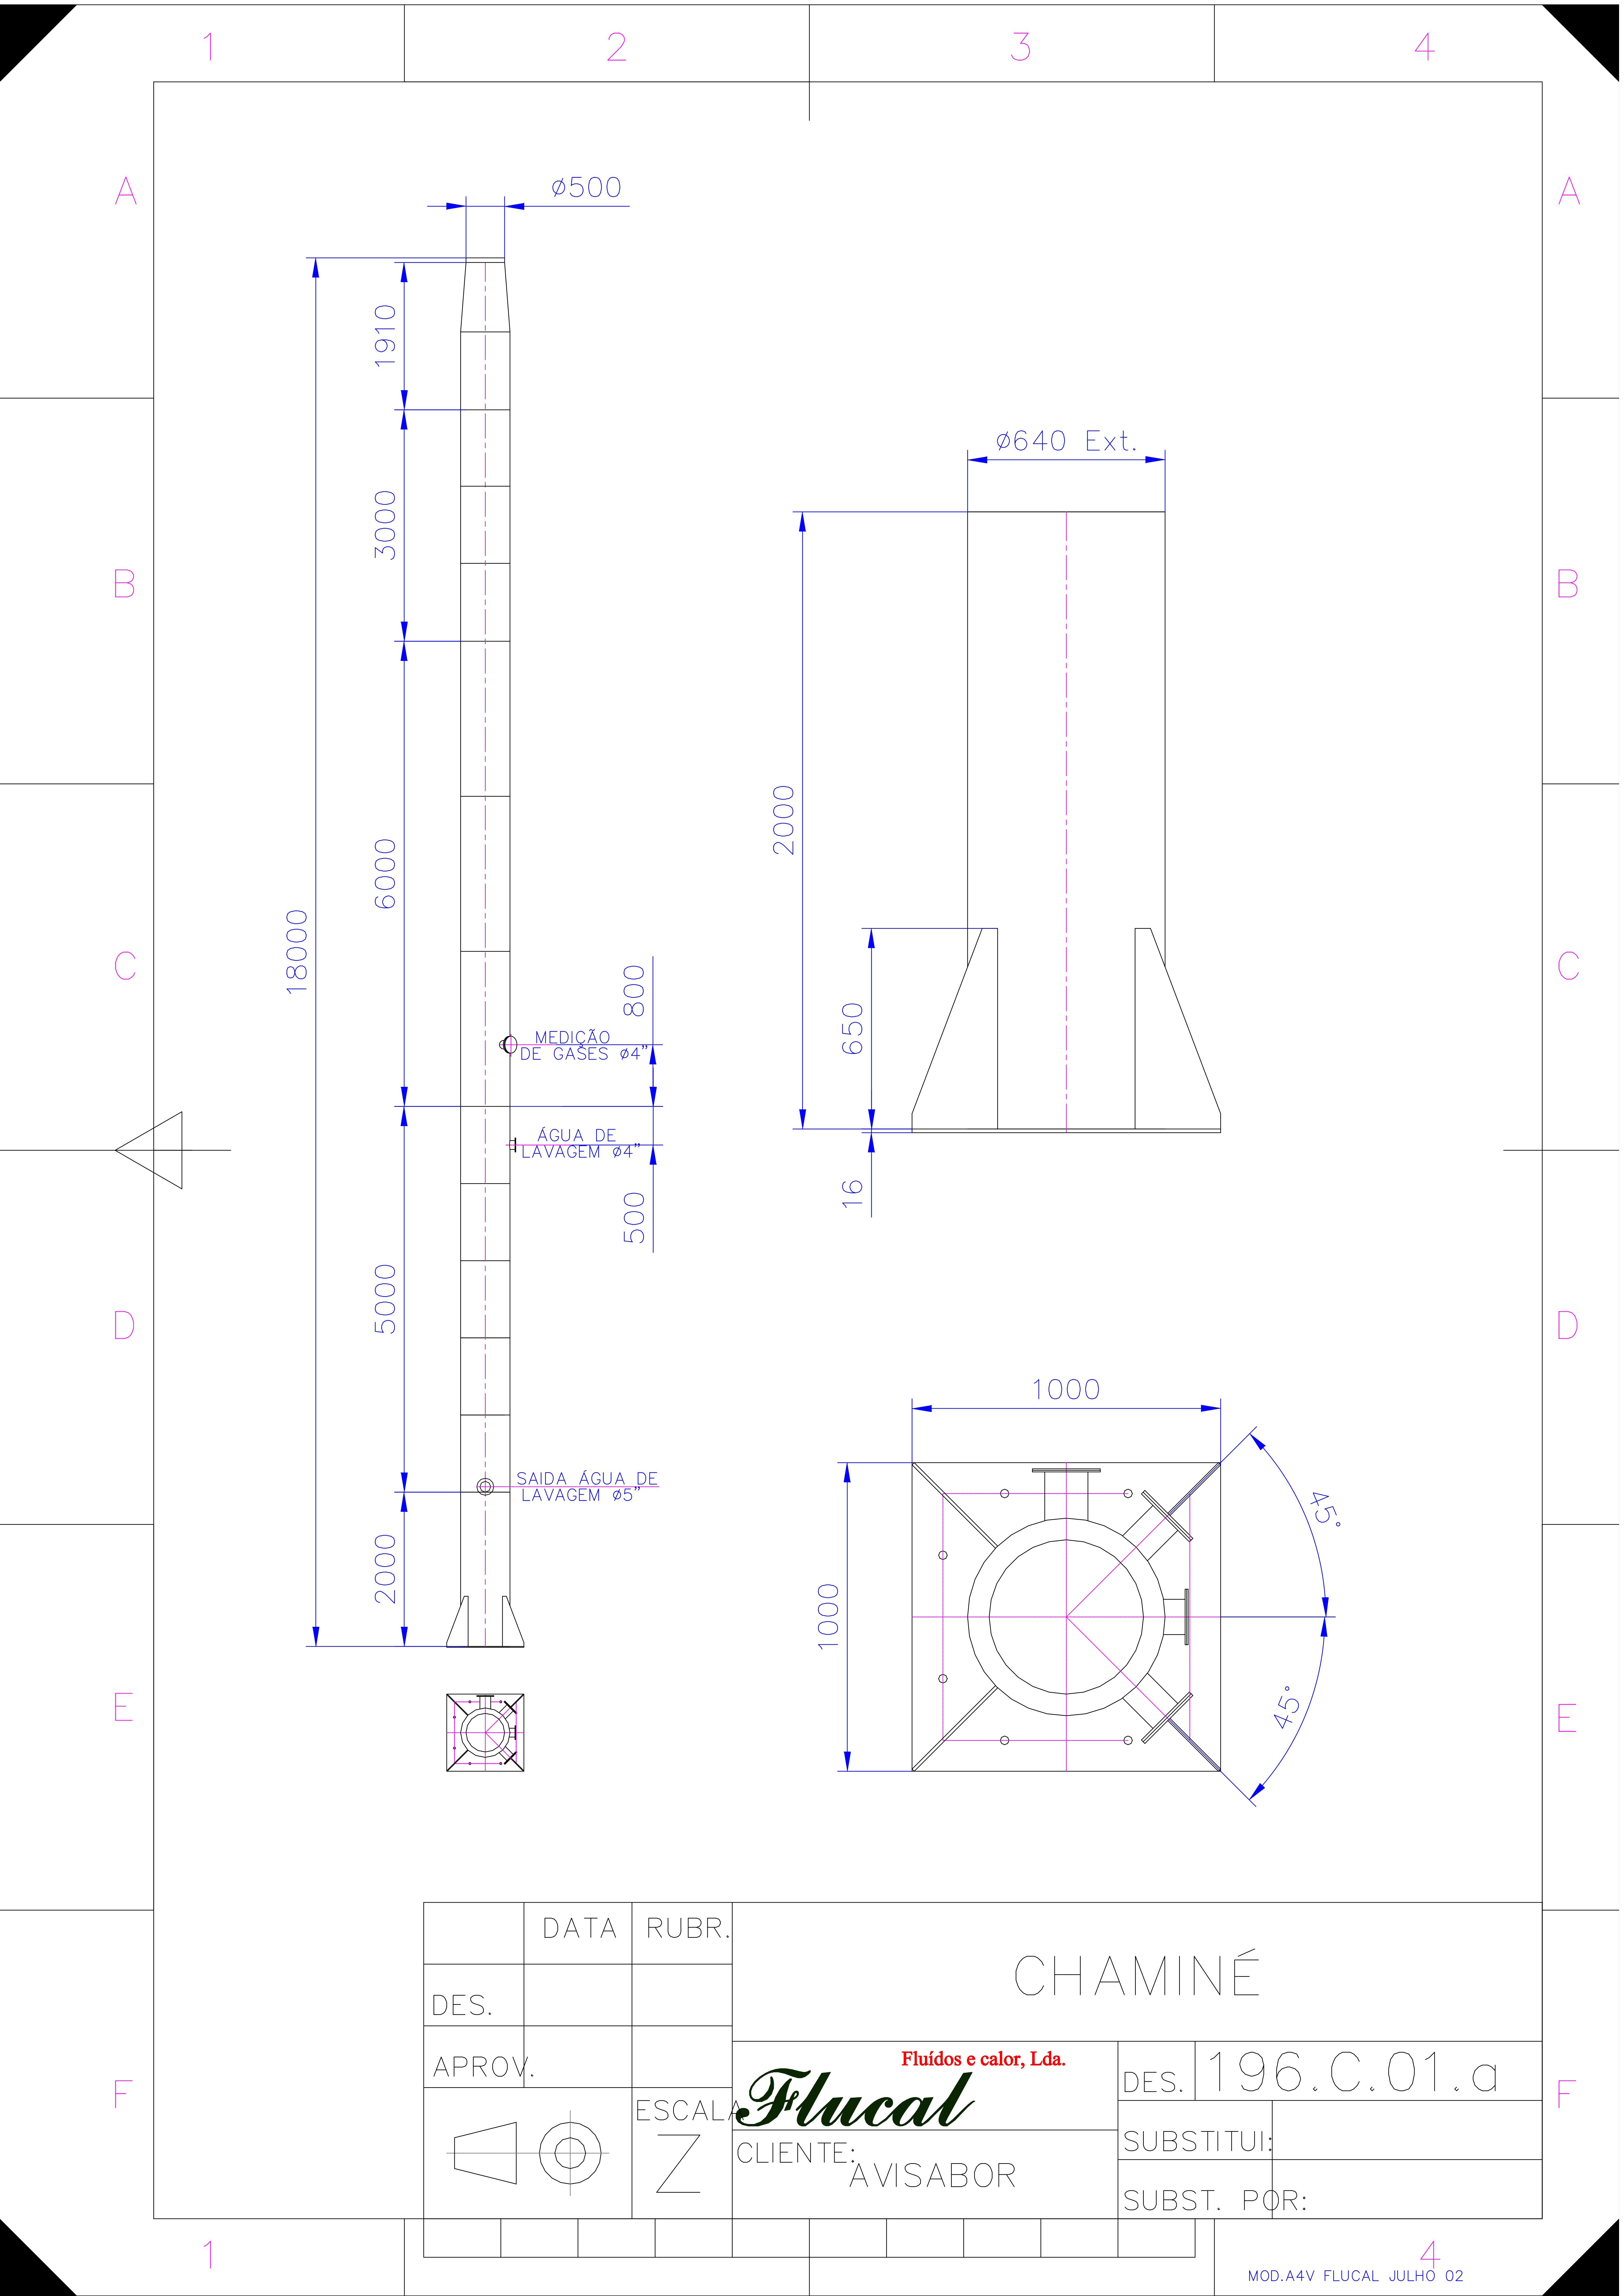

	DATA	RUBR.	CHAMINÉ			
DES.						
APROV.						
	ESCALA		Fluical		DES.	196.C.01.a
	Z		CLIENTE:		SUBSTITUI:	
			AVISABOR		SUBST. POR:	