


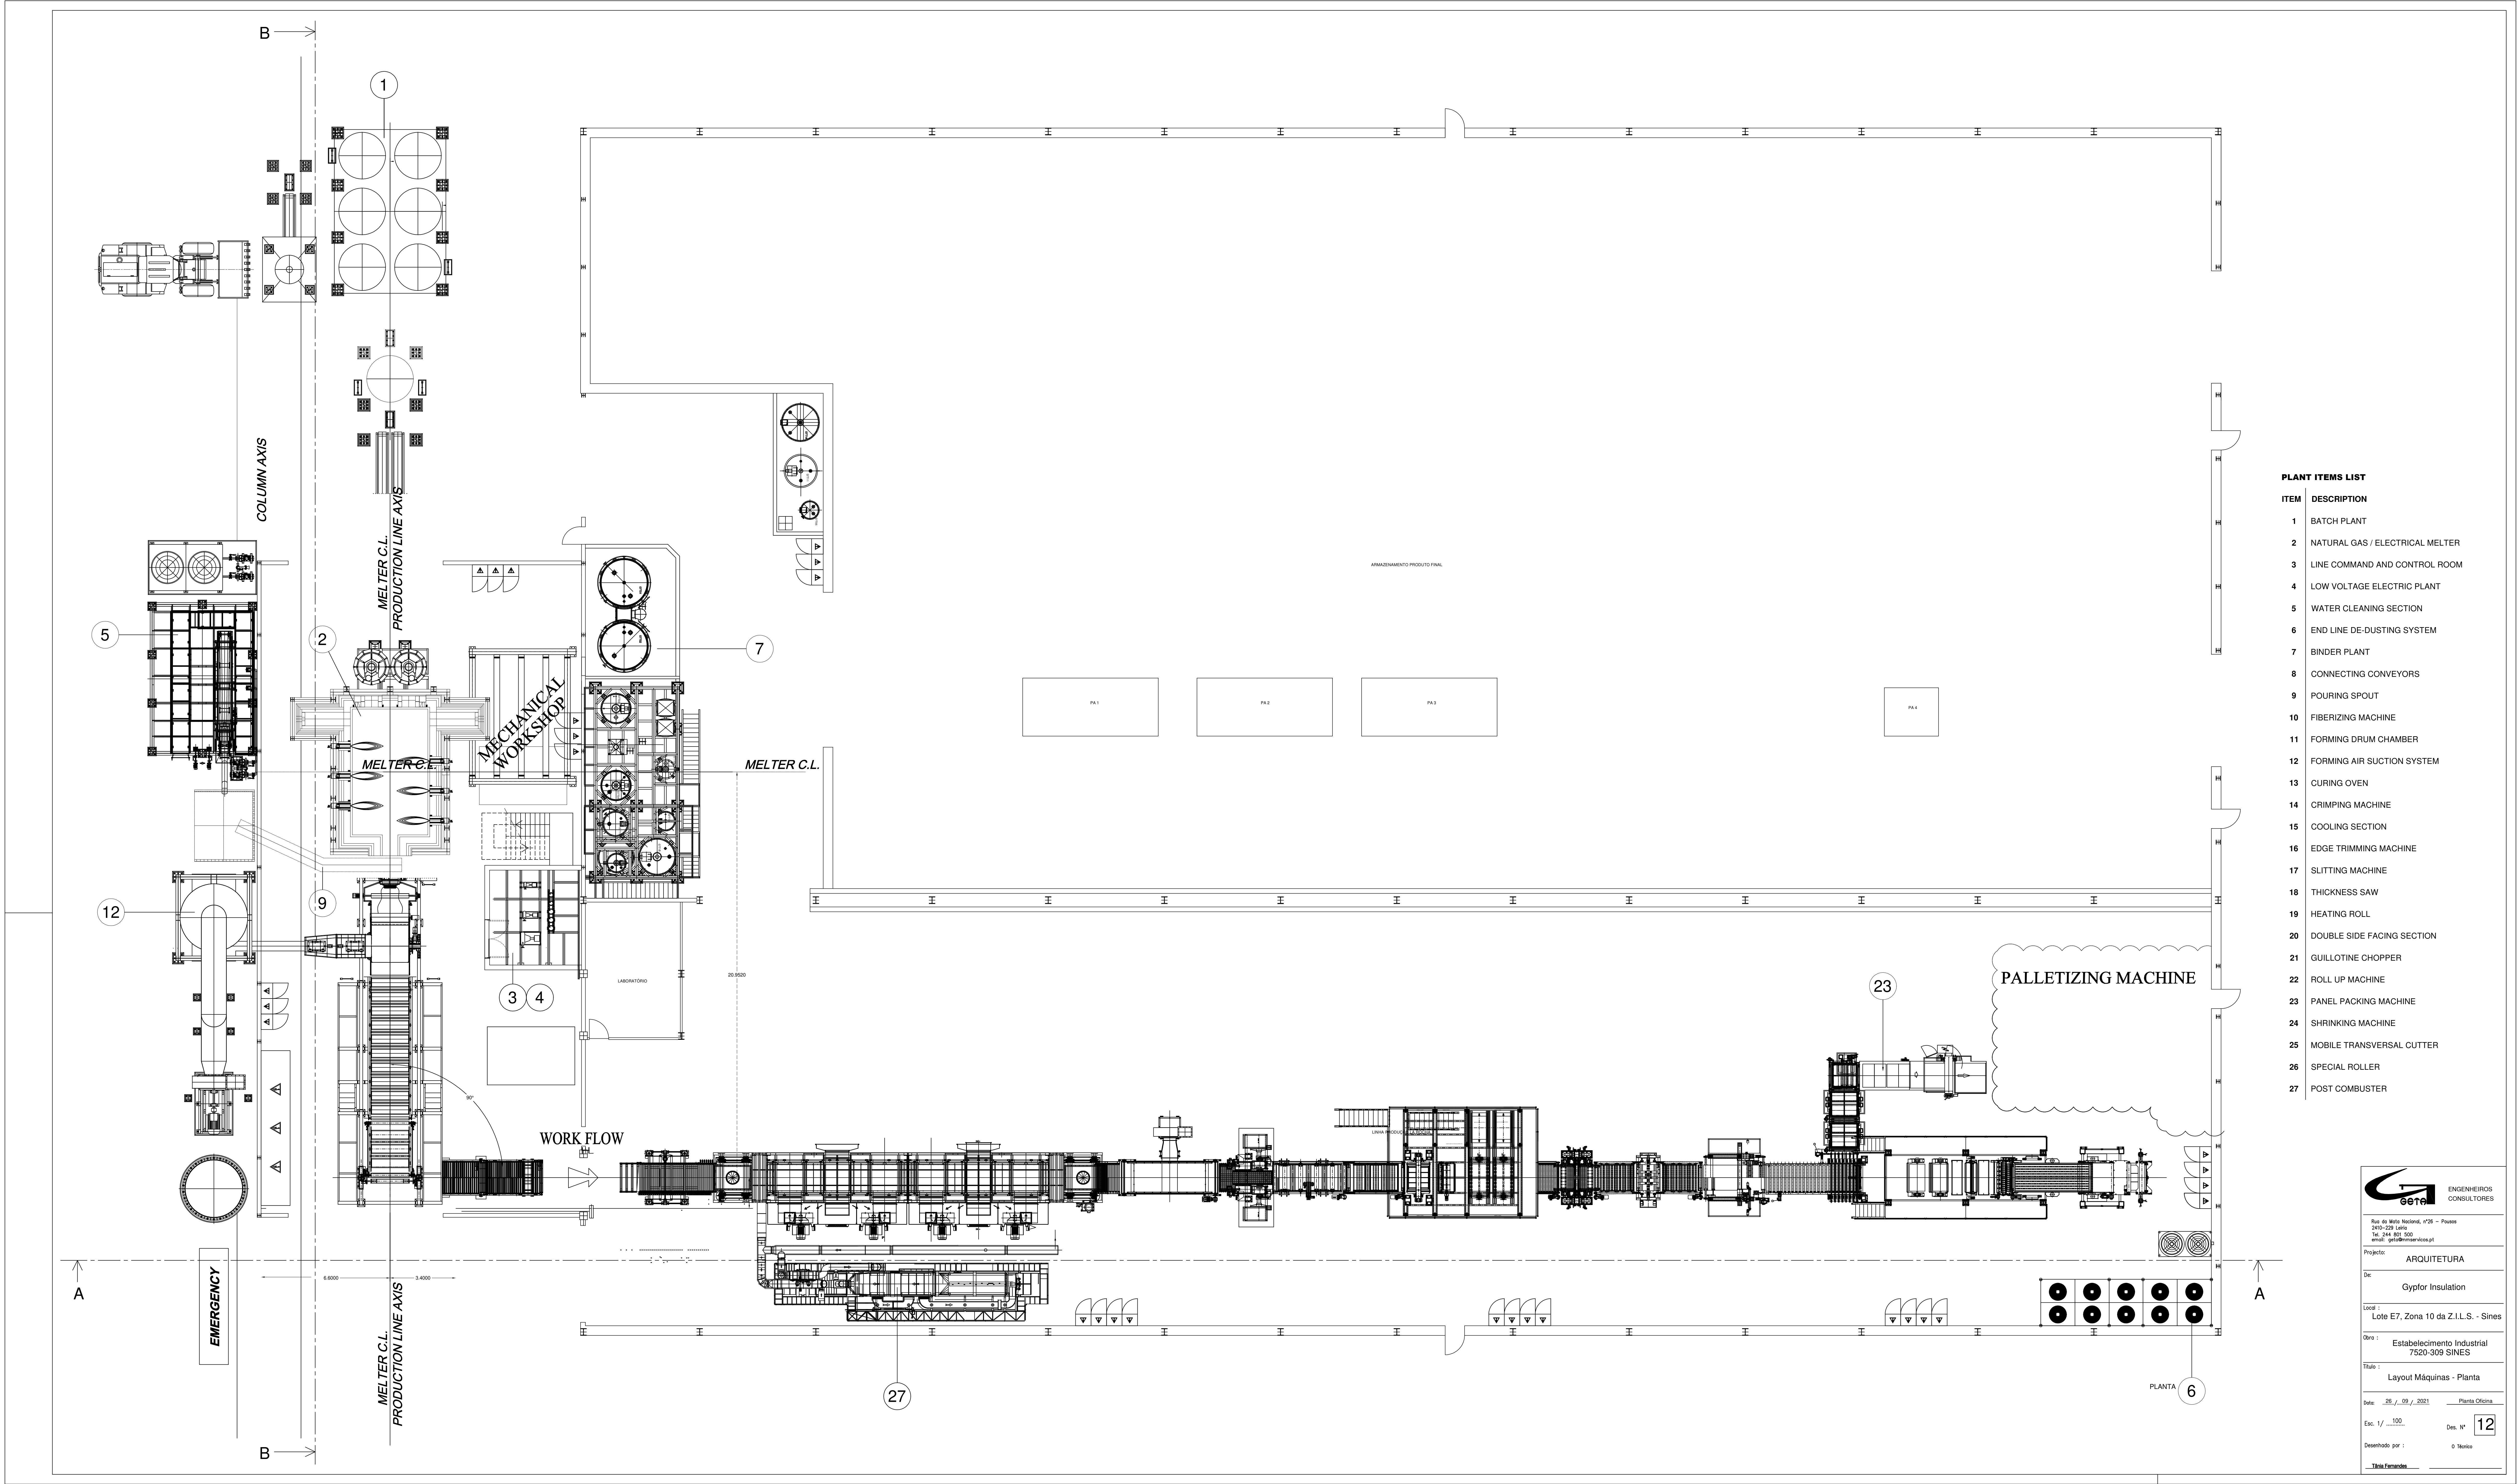

PLANT ITEMS LIST

ITEM	DESCRIPTION
1	BATCH PLANT
2	NATURAL GAS / ELECTRICAL MELTER
3	LINE COMMAND AND CONTROL ROOM
4	LOW VOLTAGE ELECTRIC PLANT
5	WATER CLEANING SECTION
6	END LINE DE-DUSTING SYSTEM
7	BINDER PLANT
8	CONNECTING CONVEYORS
9	POURING SPOUT
10	FIBERIZING MACHINE
11	FORMING DRUM CHAMBER
12	FORMING AIR SUCTION SYSTEM
13	CURING OVEN
14	CRIMPING MACHINE
15	COOLING SECTION
16	EDGE TRIMMING MACHINE
17	SPLITTING MACHINE
18	THICKNESS SAW
19	HEATING ROLL
20	DOUBLE SIDE FACING SECTION
21	GUILLOTINE CHOPPER
22	ROLL UP MACHINE
23	PANEL PACKING MACHINE
24	SHRINKING MACHINE
25	MOBILE TRANSVERSAL CUTTER
26	SPECIAL ROLLER
27	POST COMBUSTER



ENGENHEIROS
CONSULTORES


Projeto: ARQUITETURA

De: Gyphor Insulation

Lote: Lote E7, Zona 10 da Z.I.L.S. - Sines

Obra: Estabelecimento Industrial 7520-309 SINES

Plano: Layout Máquinas - Planta

De: 25 / 09 / 2021


Esc. 1: 1/100


