


ALÇADO SUL
ESC=1:100

* - INFORMAÇÃO RETIRADA DO PROJETO DE SEGURANÇA

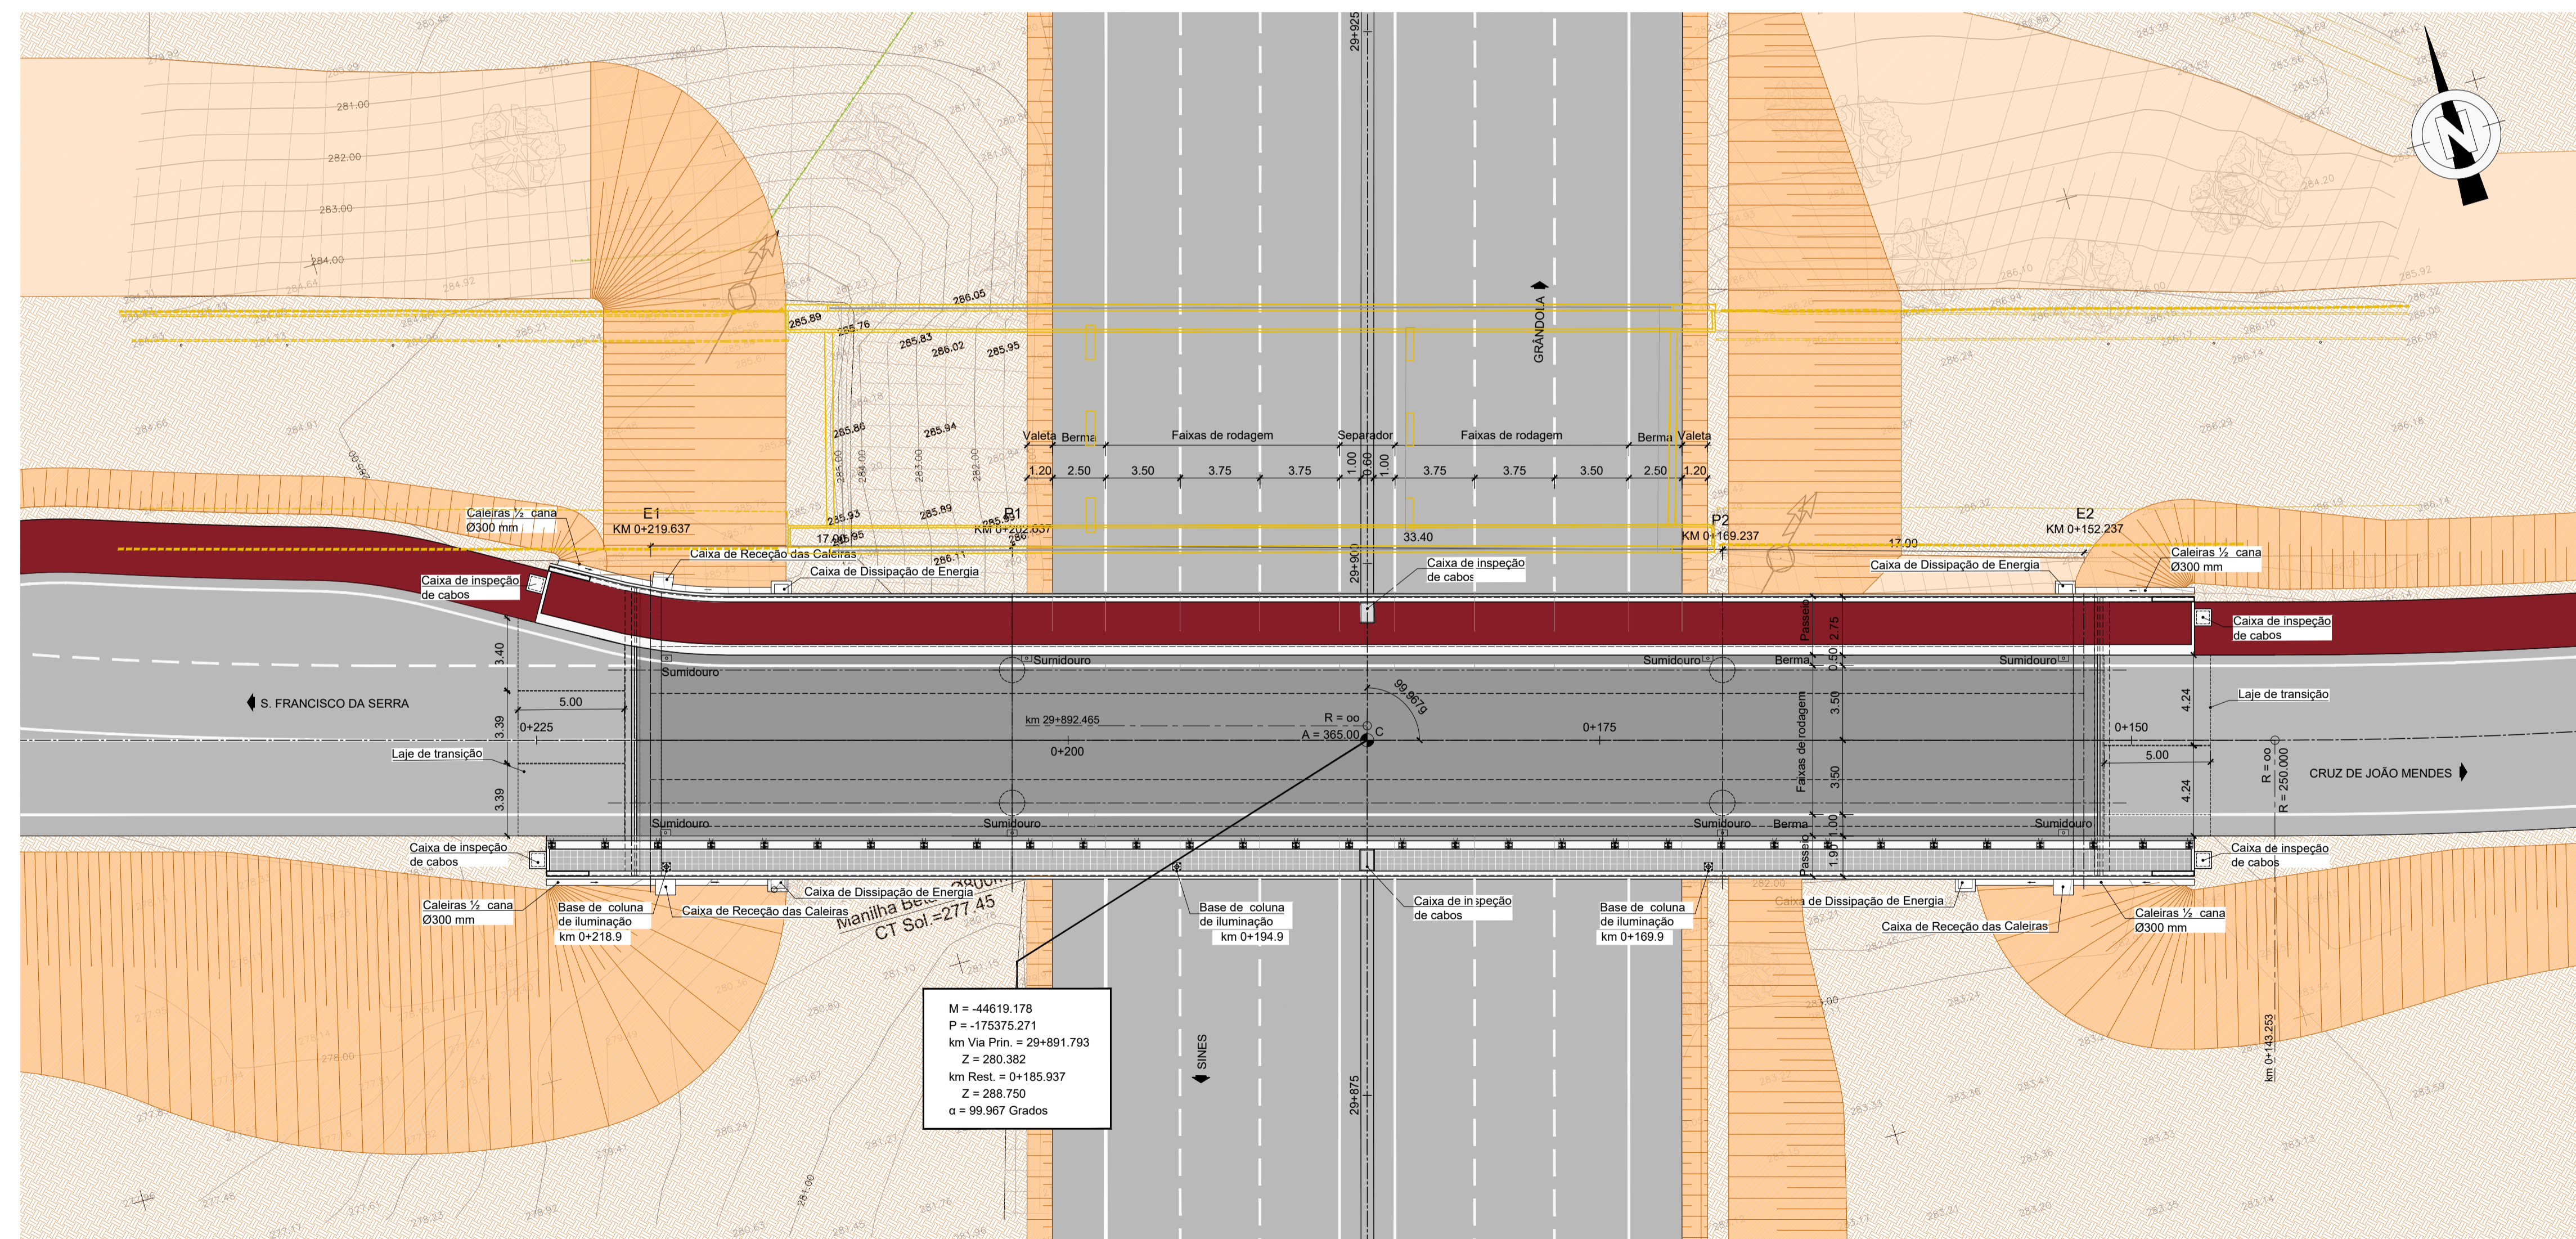

PLANTA
ESC=1:200

Pontos	Coordenadas		Z (Cotas no betão)
	M	P	
E1	-44651.541	-175365.872	287.141
C	-44619.178	-175375.371	288.670
E2	-44586.815	-175384.670	288.805

LEGENDA:
 - ESTRUTURA EXISTENTE A DEMOLIR

M = -44619.178
P = -175375.271
km Via Prin. = 29+891.793
Z = 280.382
km Rest. = 0+185.937
Z = 288.750
α = 99.967 Grados