
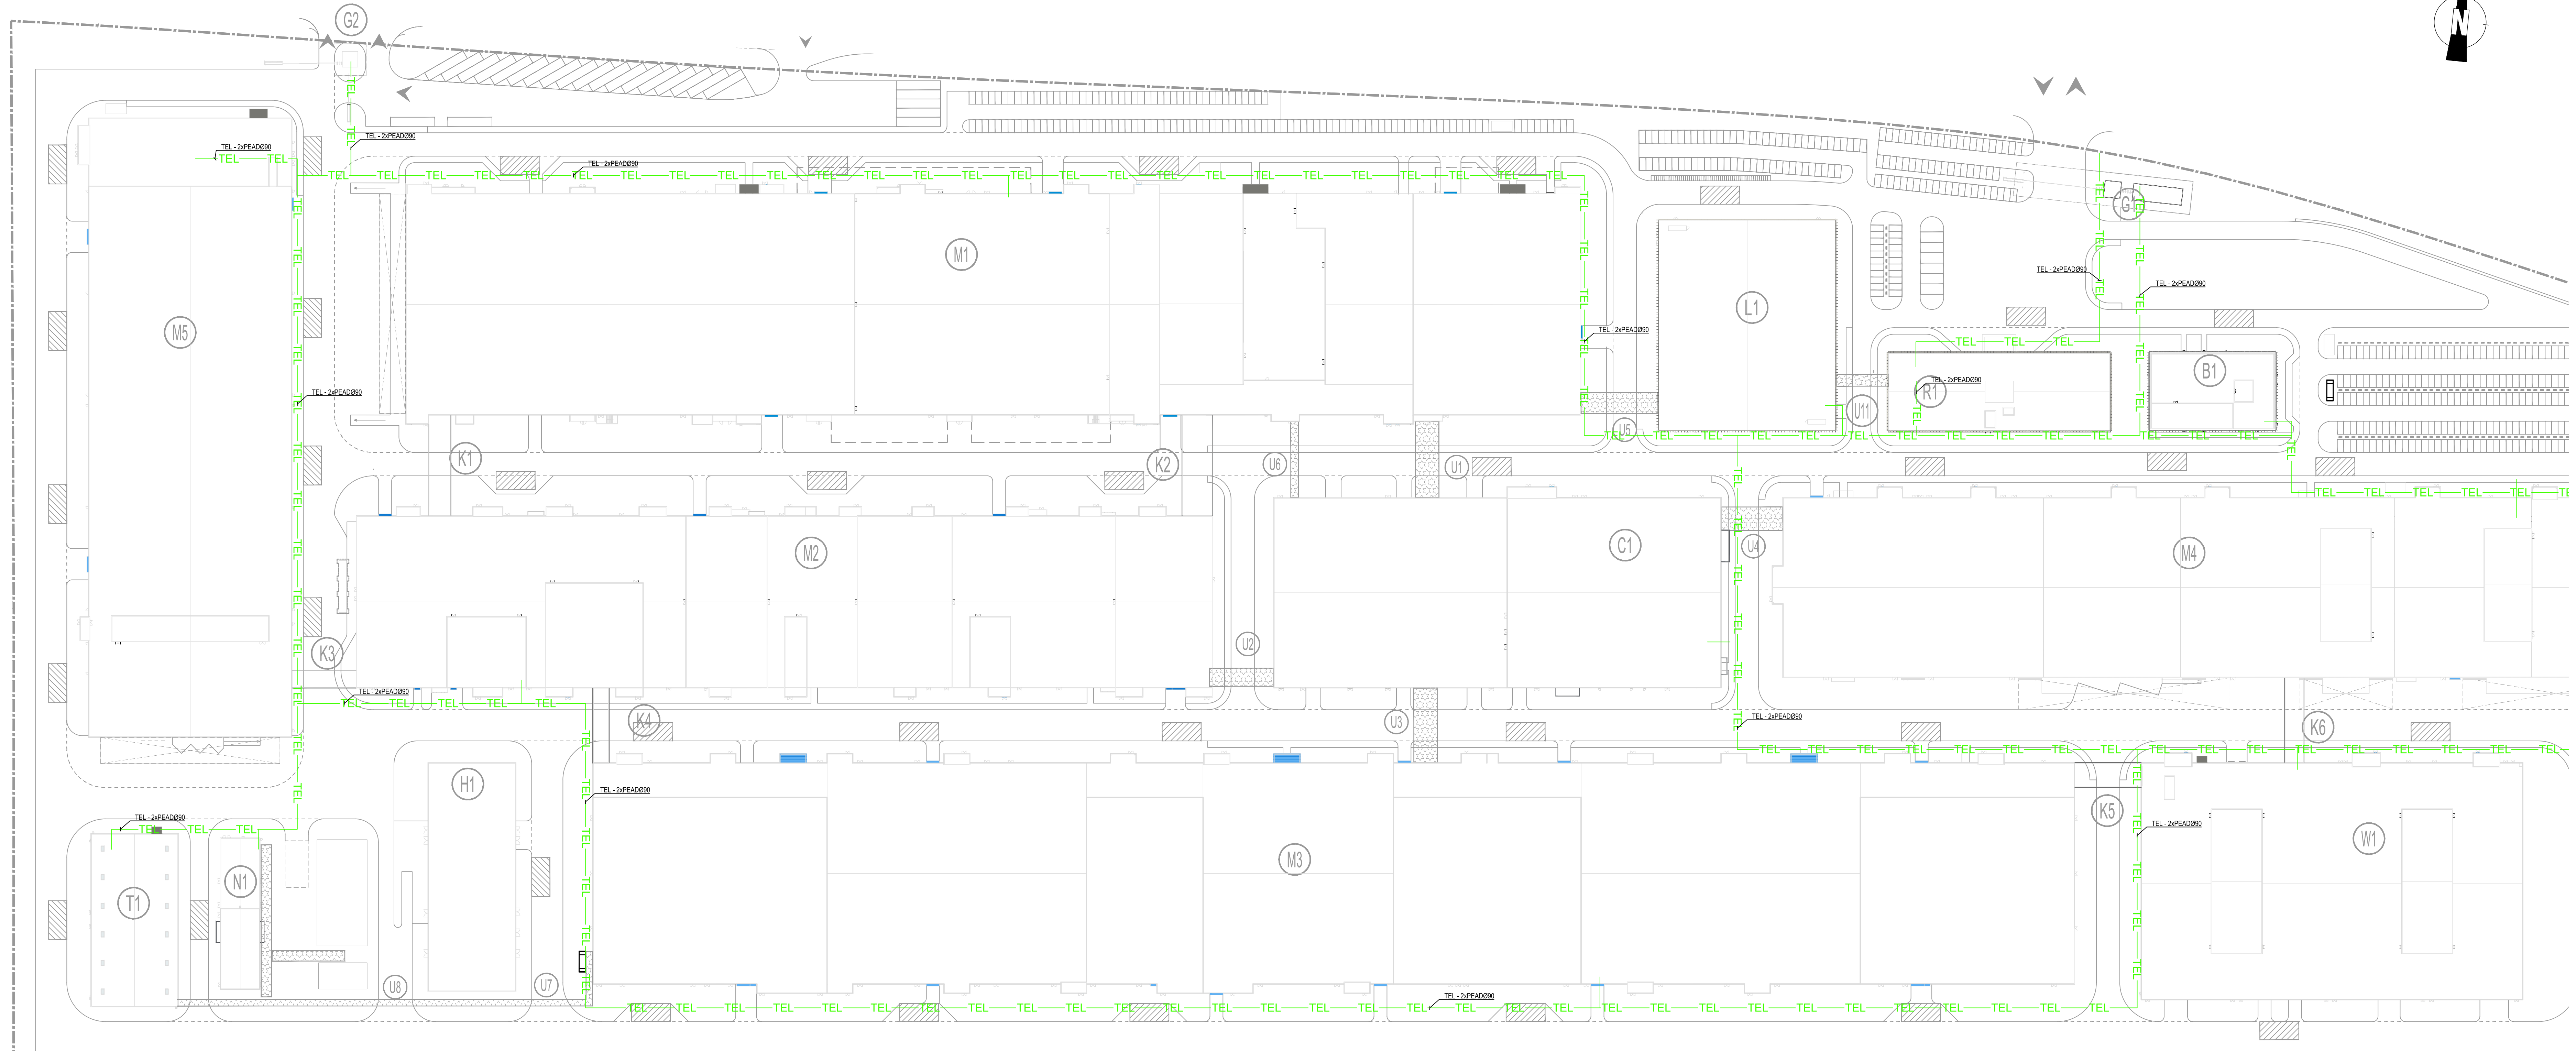


LEGENDA / LEGEND


—TEL— • Telecomunicações / Telecom underground

NOTAS GERAIS / GENERAL NOTES

- 1 - As premissas, pressupostos, descrições, enquadramento legal, limitações da análise e eventuais questões em aberto são identificadas no relatório / Please refer to the design report document for the reference, premises, assumptions, descriptions, legal framework, limitations of analysis or validation and open issues.
- 2 - A redes identificadas dizem apenas respeito às redes principais enterradas dentro dos limites da plataforma e dos quais se exclui a subestação / The networks identified relate only to the main networks buried within the platform boundary, from which the substation is excluded.

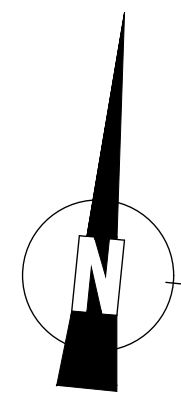

PLANTA CHAVE / KEY PLAN

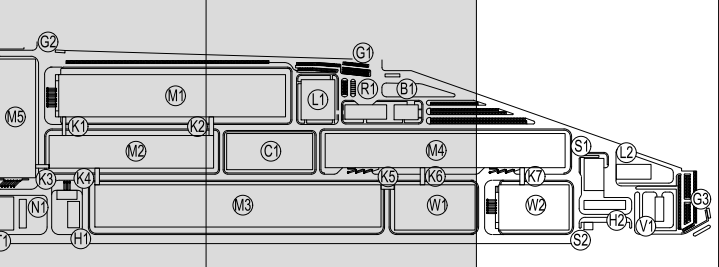

- M1 - ELECTRODE WORKSHOP
- M2 - CELL WORKSHOP
- M3 - FORMATION WORKSHOP
- M4 - PARTS MANUFACTORY
- M5 - CENTRAL UTILITY BUILDING (CUB)
- W1 - CELL WAREHOUSE
- W2 - GENERAL WAREHOUSE
- H1 - NMR ROOM/STATION
- H2 - ELECTROLYTE STATION
- TI - WWT
- L1 - LABORATORY 1
- L2 - LABORATORY 2
- L3 - LABORATORY 3
- B1 - EMPLOYEE SERVICE CENTER
- G1 - GUARD HOUSE 1
- G2 - GUARD HOUSE 2
- G3 - GUARD HOUSE 3
- S1 - SWT
- S2 - GARAGE/STATION
- V1 - SUBSTATION
- XX - LOGISTIC COMPONDS

Rev.	Data	Descrição das alterações	Aprov.
Rev.	Date	Description of changes	Approv.



Cliente / Client  
**CALB**

PROJETO / Project  
**UNIDADE INDUSTRIAL DE BATERIAS DE LÍTIU**  
**LITHIUM BATTERY GIGAFACTORY PLANT**

Fase / Phase  
**INFRAESTRUTURAS ENTERRADAS**  
**UNDERGROUND INFRASTRUCTURES**

Designação / Designation  
**TELECOMUNIC. - PLANTA GERAL (1/2)**  
**TELECOM - PLOT PLAN (1/2)**

Escala / Scale:	1:500	Projeto / Designed:	ILP
Data / Date:	14-07-2023	Desenho / Drawn:	ILP
Processo / Process:	T2022-019	Verificação / Checked:	PLG
Procedimento / Procedure:	T2022-019/08-01/01-01/02/03/04	Aprovação / Approved:	MMB

Desenho Nº / Drawing No:  
**EX-INF-GN-1200-DWG 00**

This drawing is property of QUADRANTE, Engenharia e Consultoria, S.A. It cannot be copied, partly or totally, or transmitted in third parties without written allowance from QUADRANTE, S.A. This drawing is only good for construction if properly signed.